


MÕÕTKAVA:
Horisontaal 1:1000
Vertikaal 1:100
Geoloogia 1:50

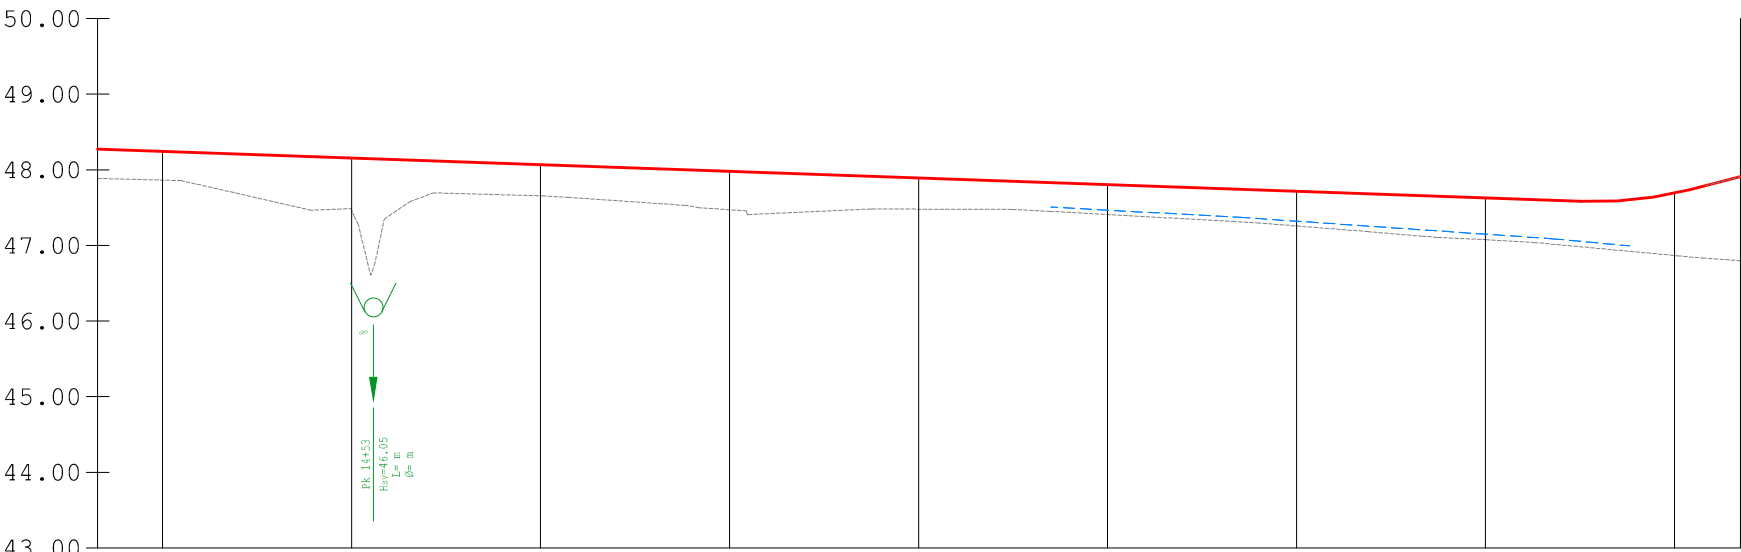

PROJEKTEERITUD	NIISKUSPAIKKOND	
	KATENDI TÜÜP	
	VASAK KRAAV	KALDED %
		KÕRGUSARVUD
		KINDLUSTUS
		KINDLUSTUS
	KALDED [%] JA PÜSTKÕVERAD	
	KÕRGUSARVUD TELJEL	
OLEVAD KÕRGUSARVUD		
TÖÖKÕRGUSED		
VAHEKAUGUSED		
PIKETID SIRGED JA KÕVERAD		

II										II										II	
Kruuskate TÜÜP I	
										47.51 47.47 47.37 47.32 47.15 47.09 46.99	
48.27 48.24 48.15 48.07 47.98 47.89 47.80 47.71 47.63 47.58 47.61 47.69 47.74 47.81										196m 1643/16 1643/42 1643/10 1643/16 R = 500 1643/7 1643/16										-0.35% -2.52%	
										47.47 47.48 47.41 47.26 47.08 46.87	
										0.51 0.41 0.39 0.46 0.55 0.82	
8.59										25.00										25.00										25.00										25.00										25.00										25.00										25.00										8.74									
16										15+00										16+00										16	
217.33 S2°01'W	