


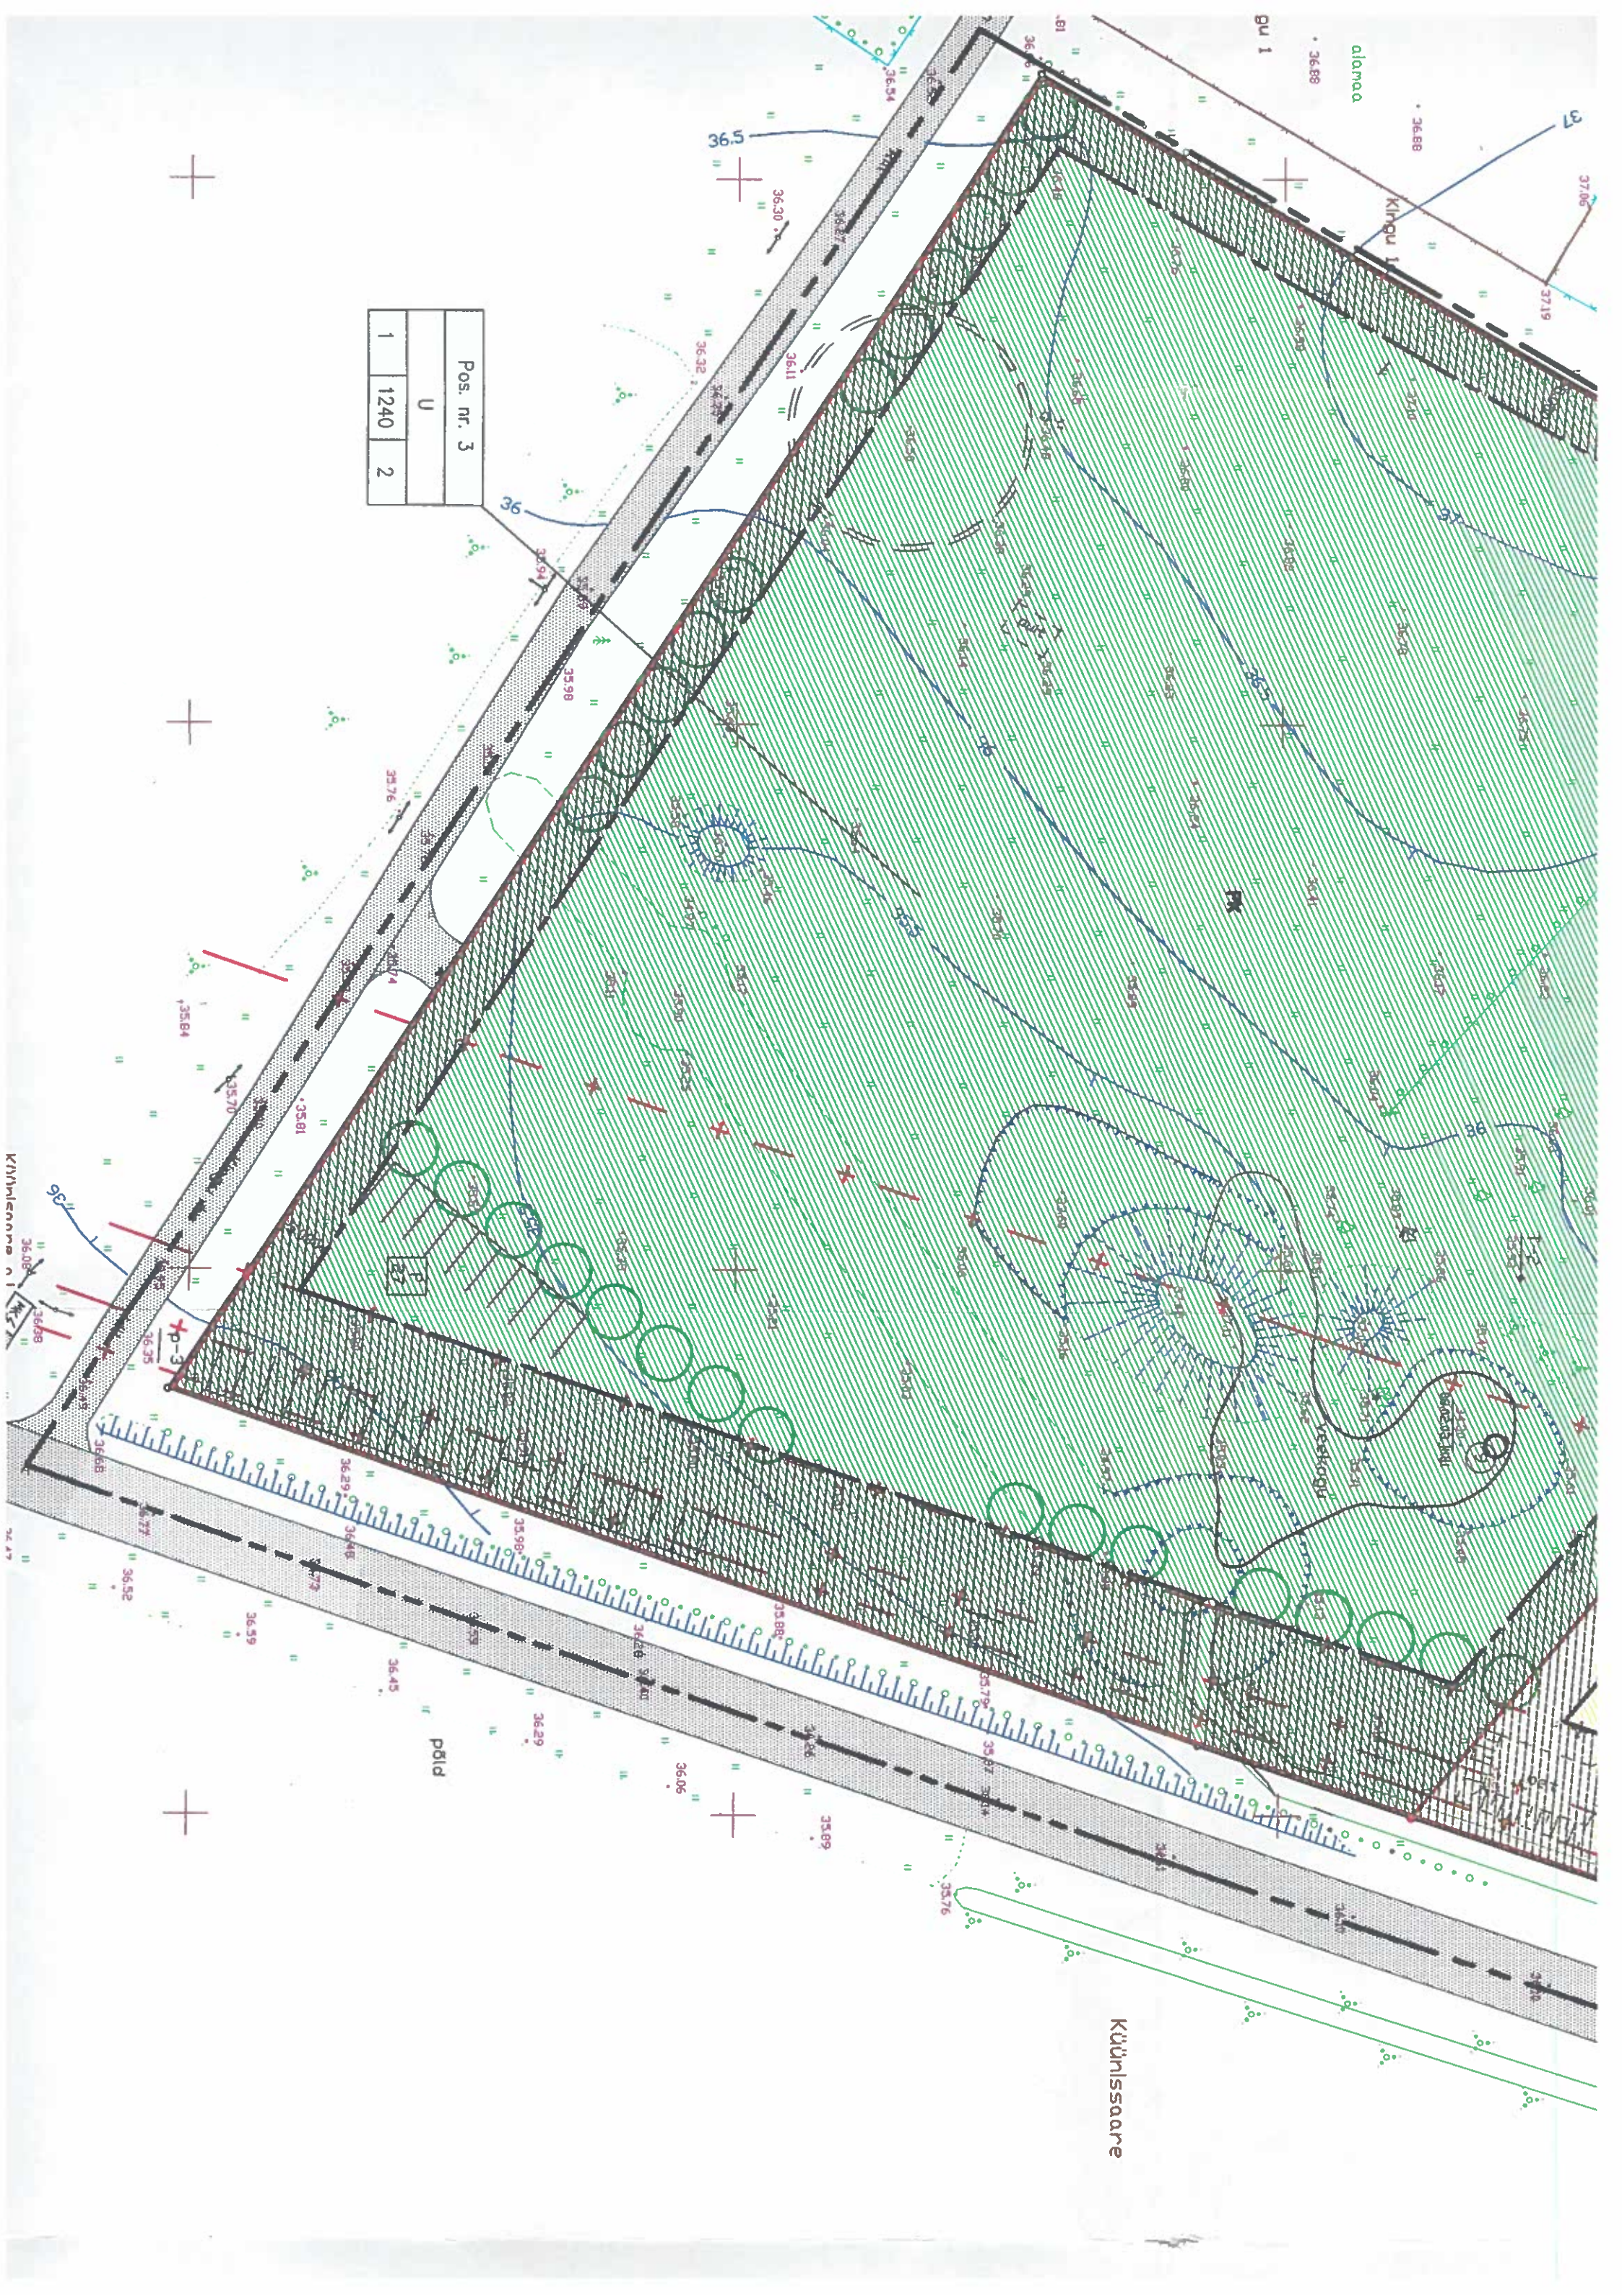

Pos. nr. 3		
U		
1	1240	2

Küünissaare