
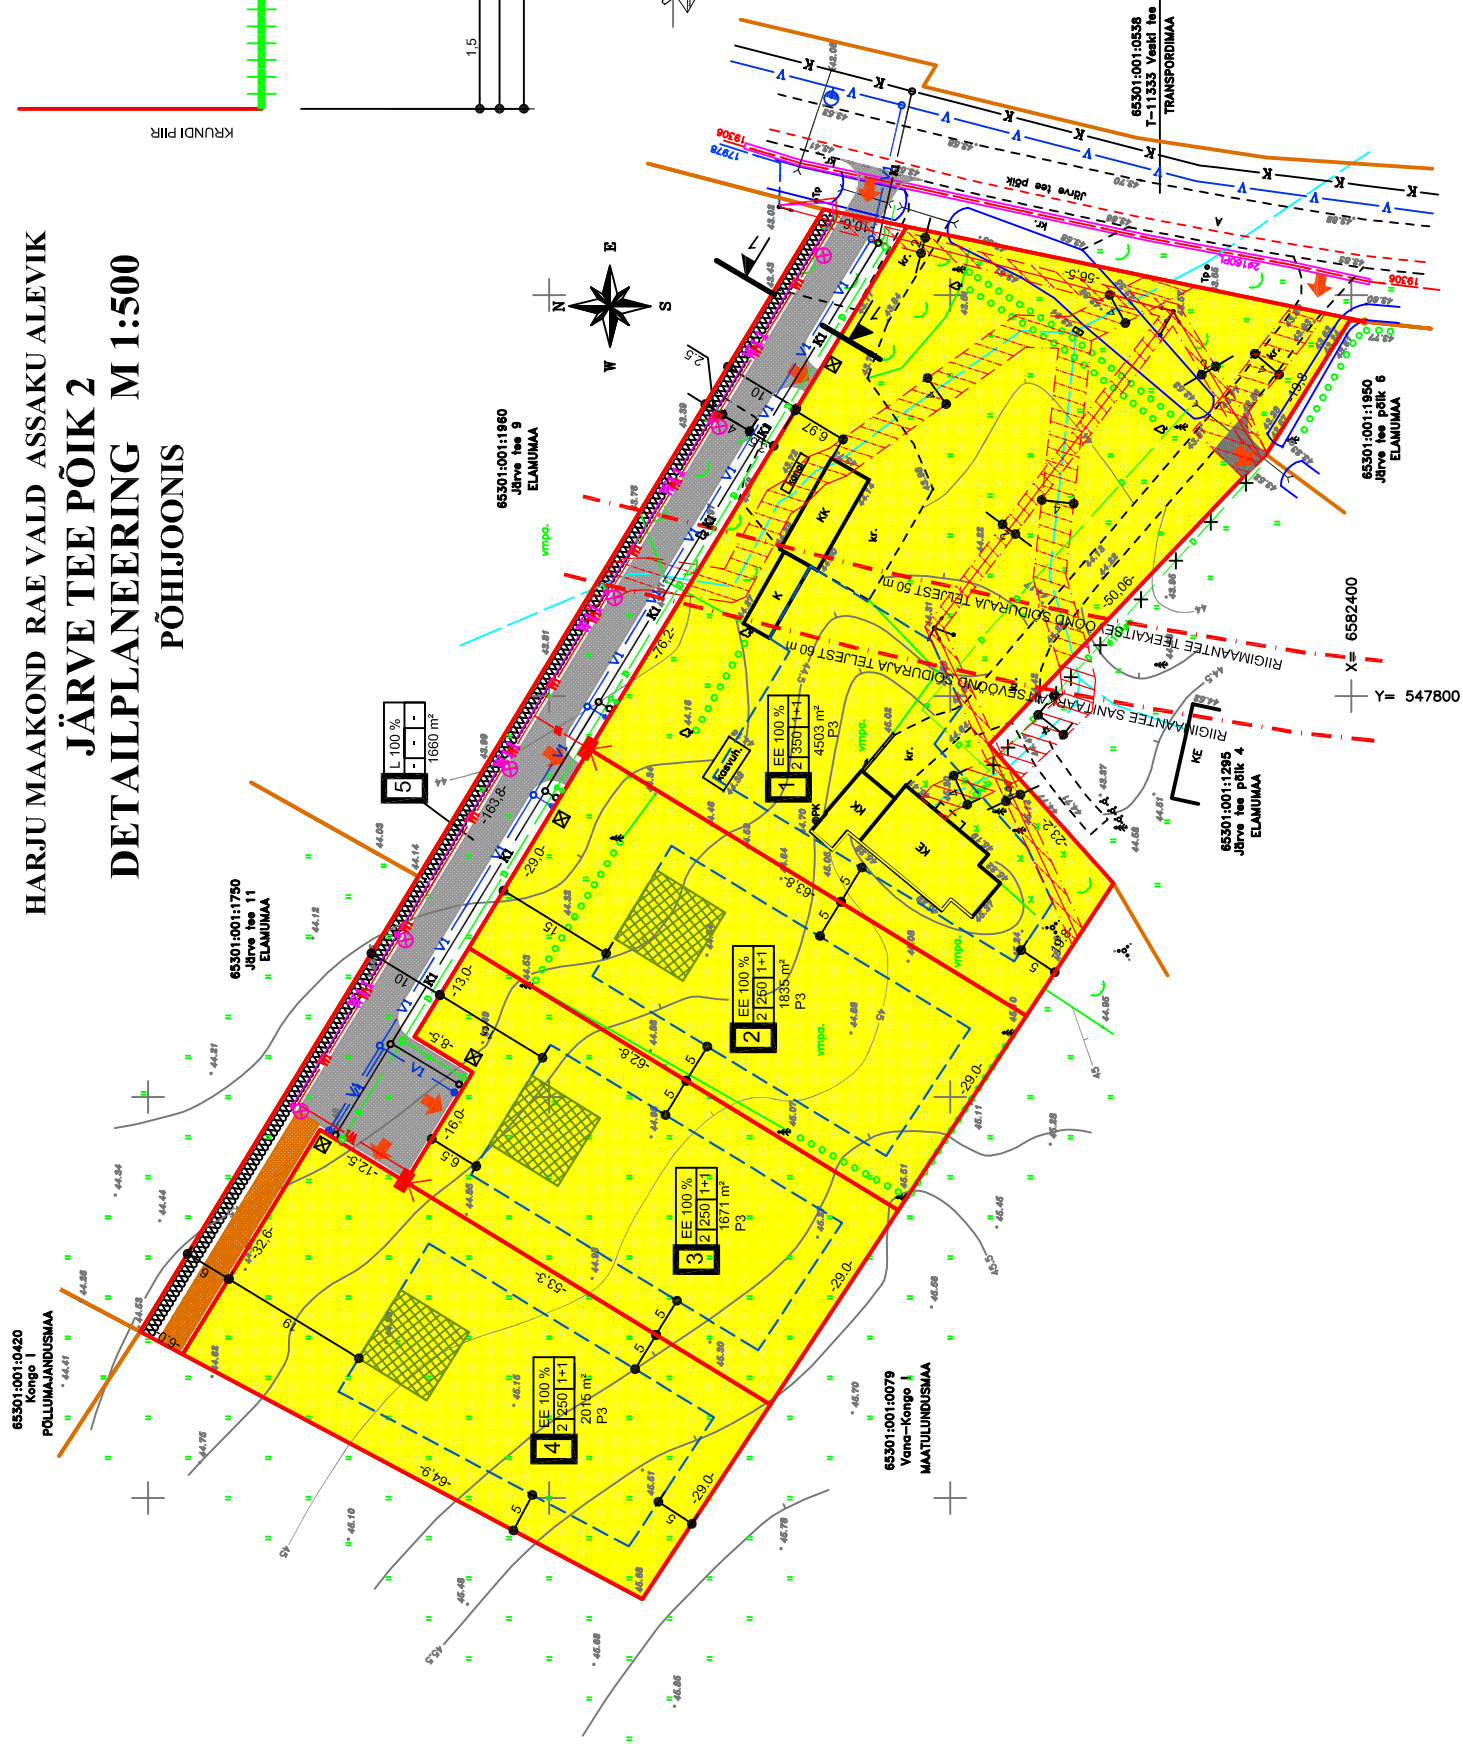


HARJU MAAKOND RAE VALD ASSAKU ALEVIK
JÄRVE TEE PÕIK 2
DETAILPLANEERING M 1:500
PÕHIOONIS

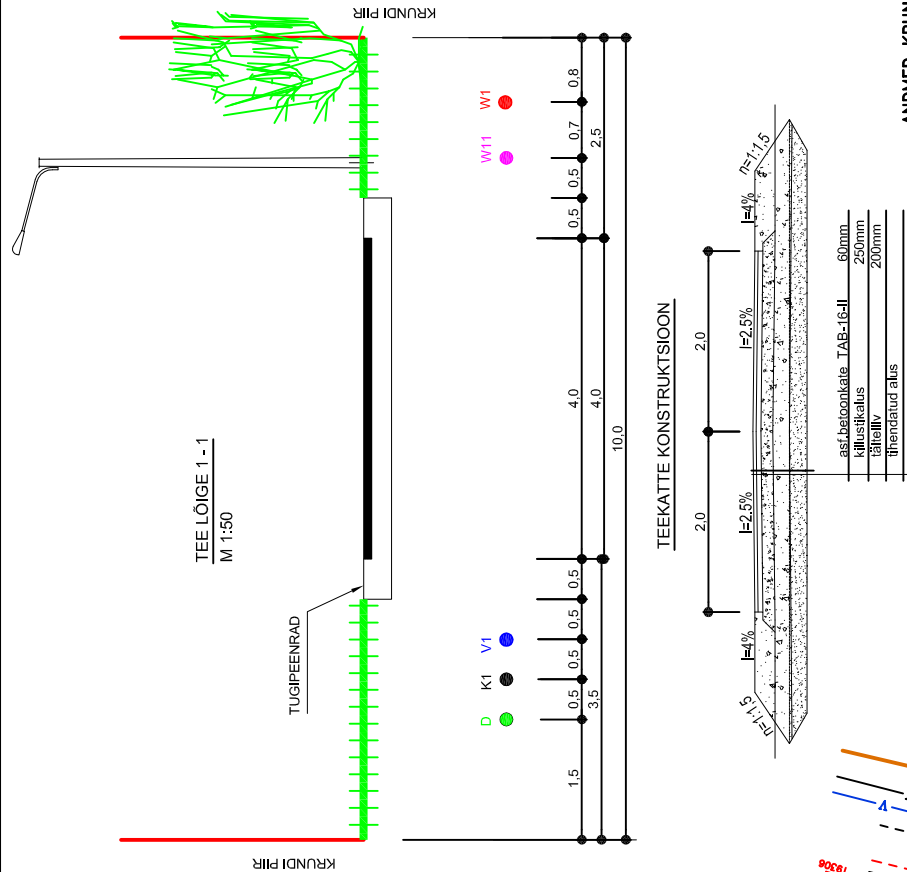

ANDMED KRUNDI MOODUSTAMISEKS

[illegible]

KRUNDI EHITUSÕIGUS


KRUNDI EHITUSÕIGUS:

2 EE 100 % 2 | 250 1+1

TEHNILISED NÄITAJAD:

[illegible]