




Fragment B

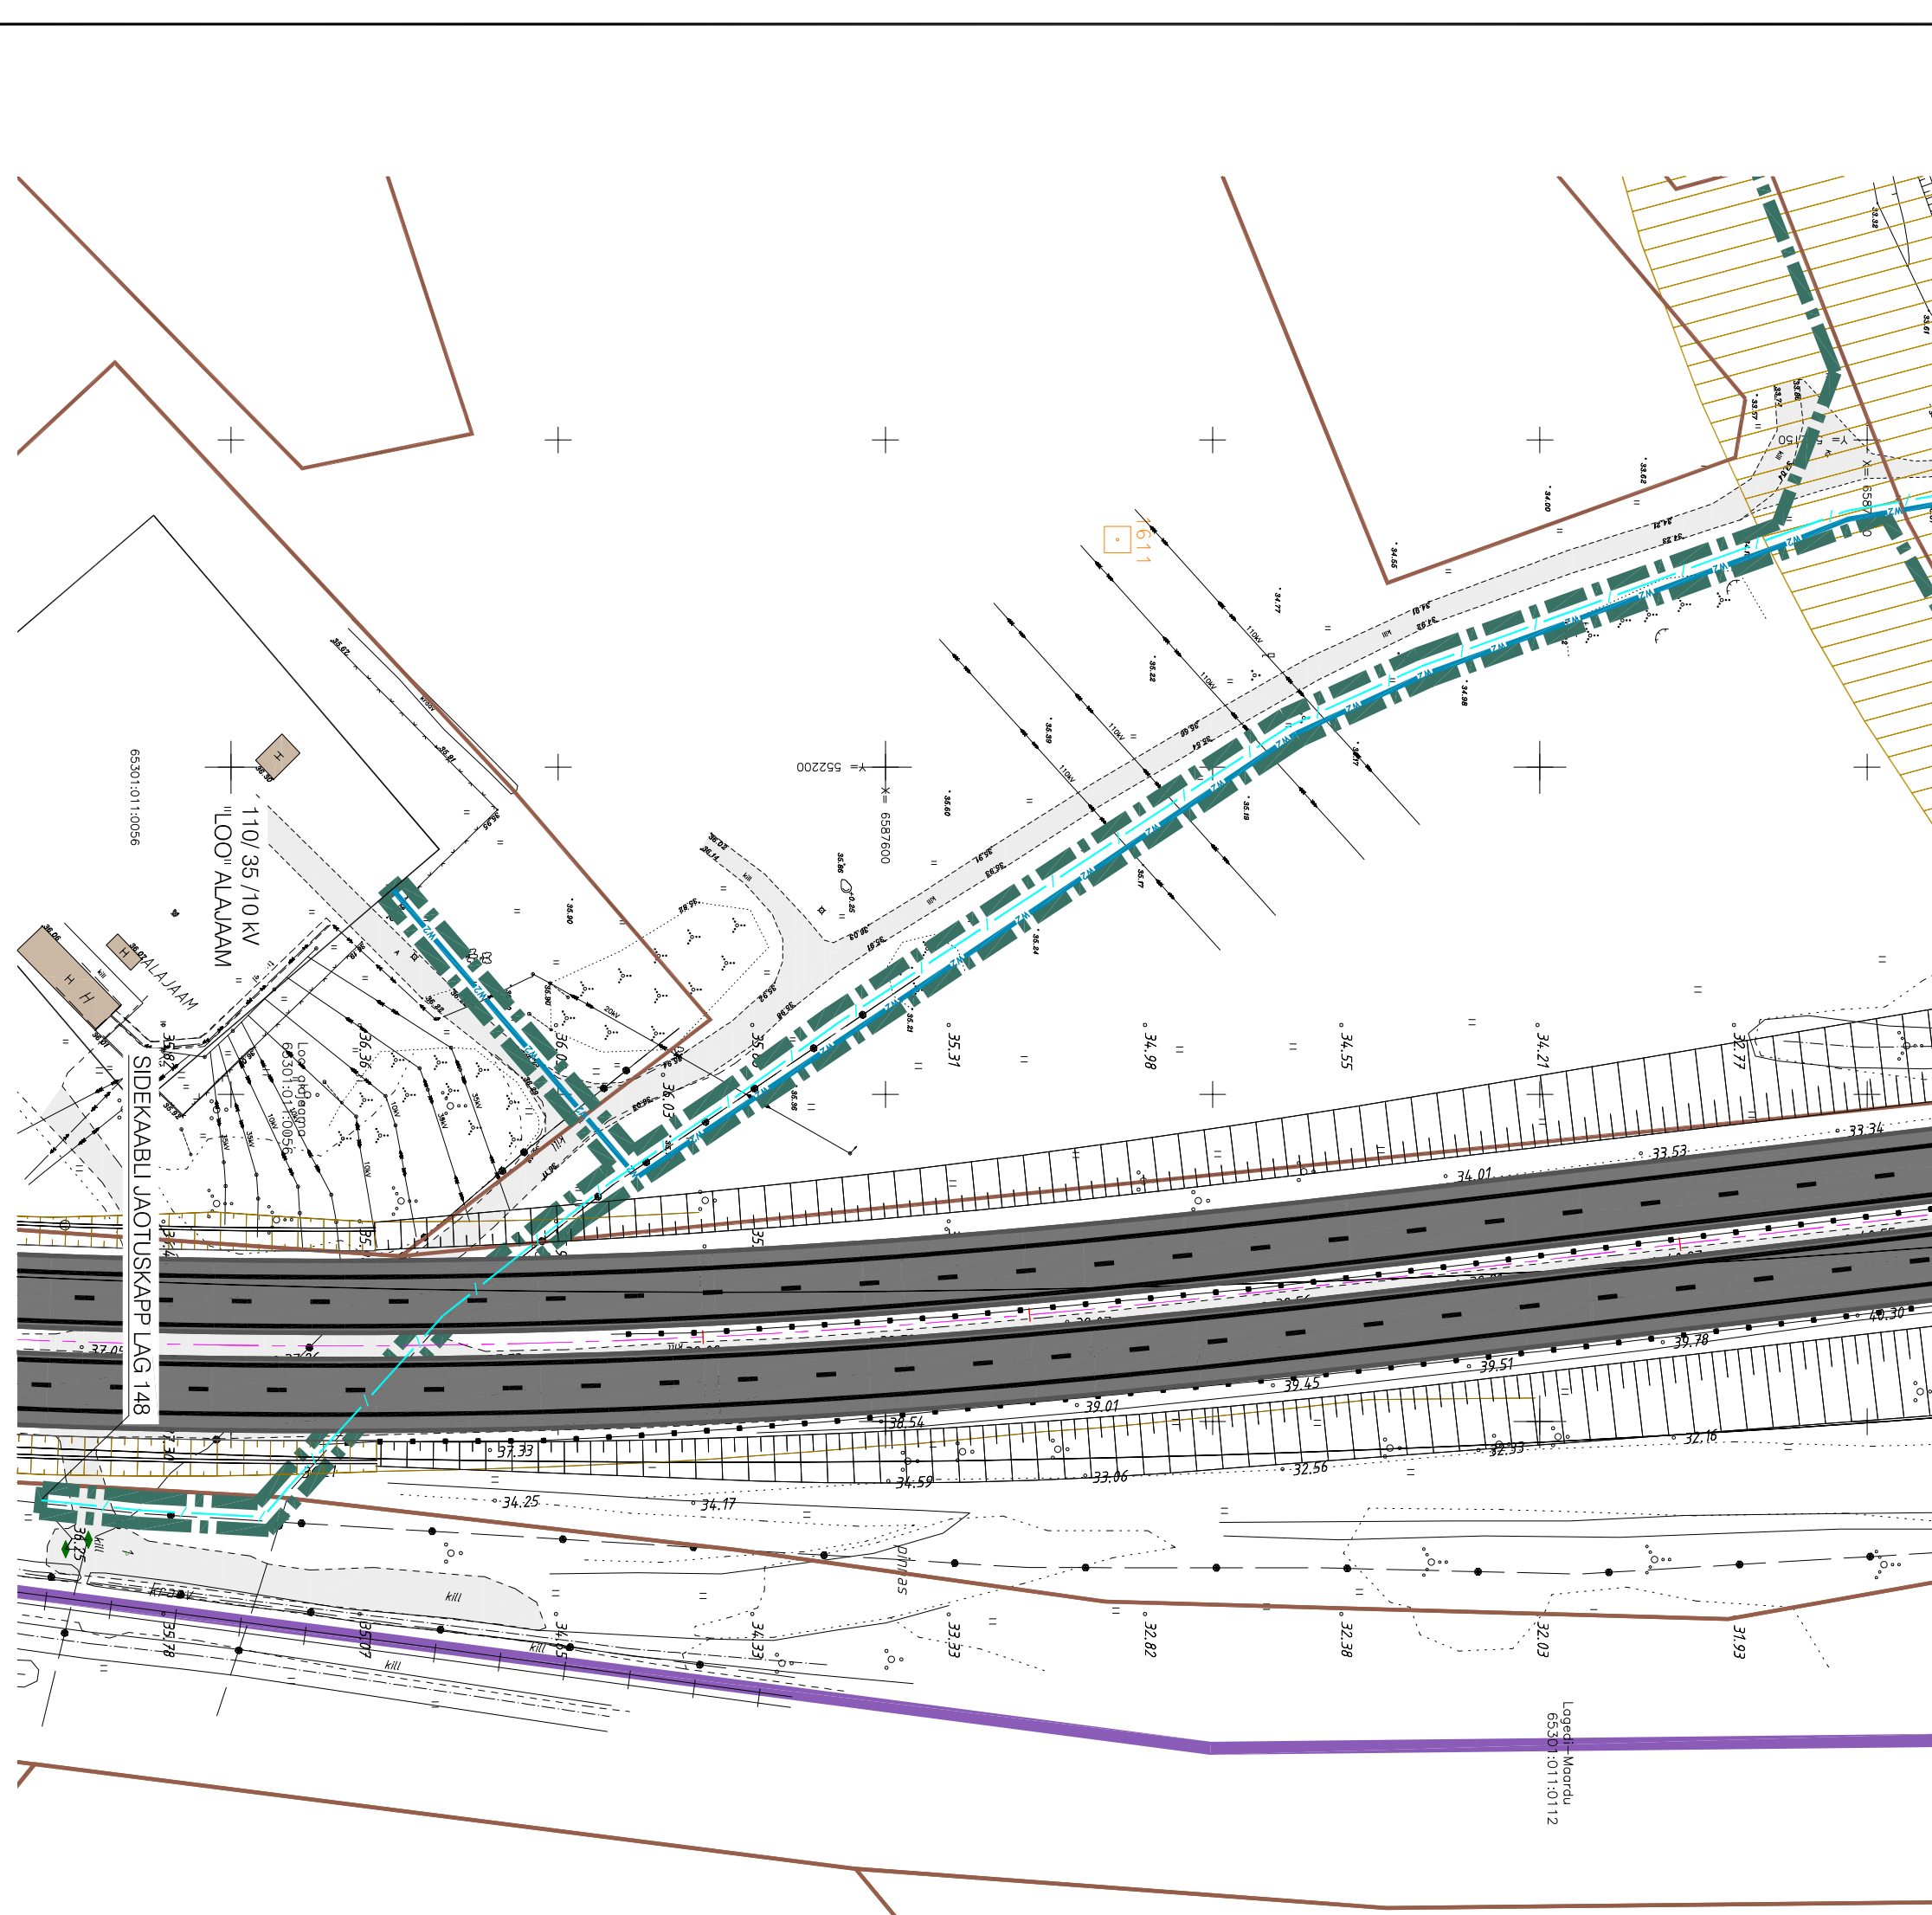


Fragment B

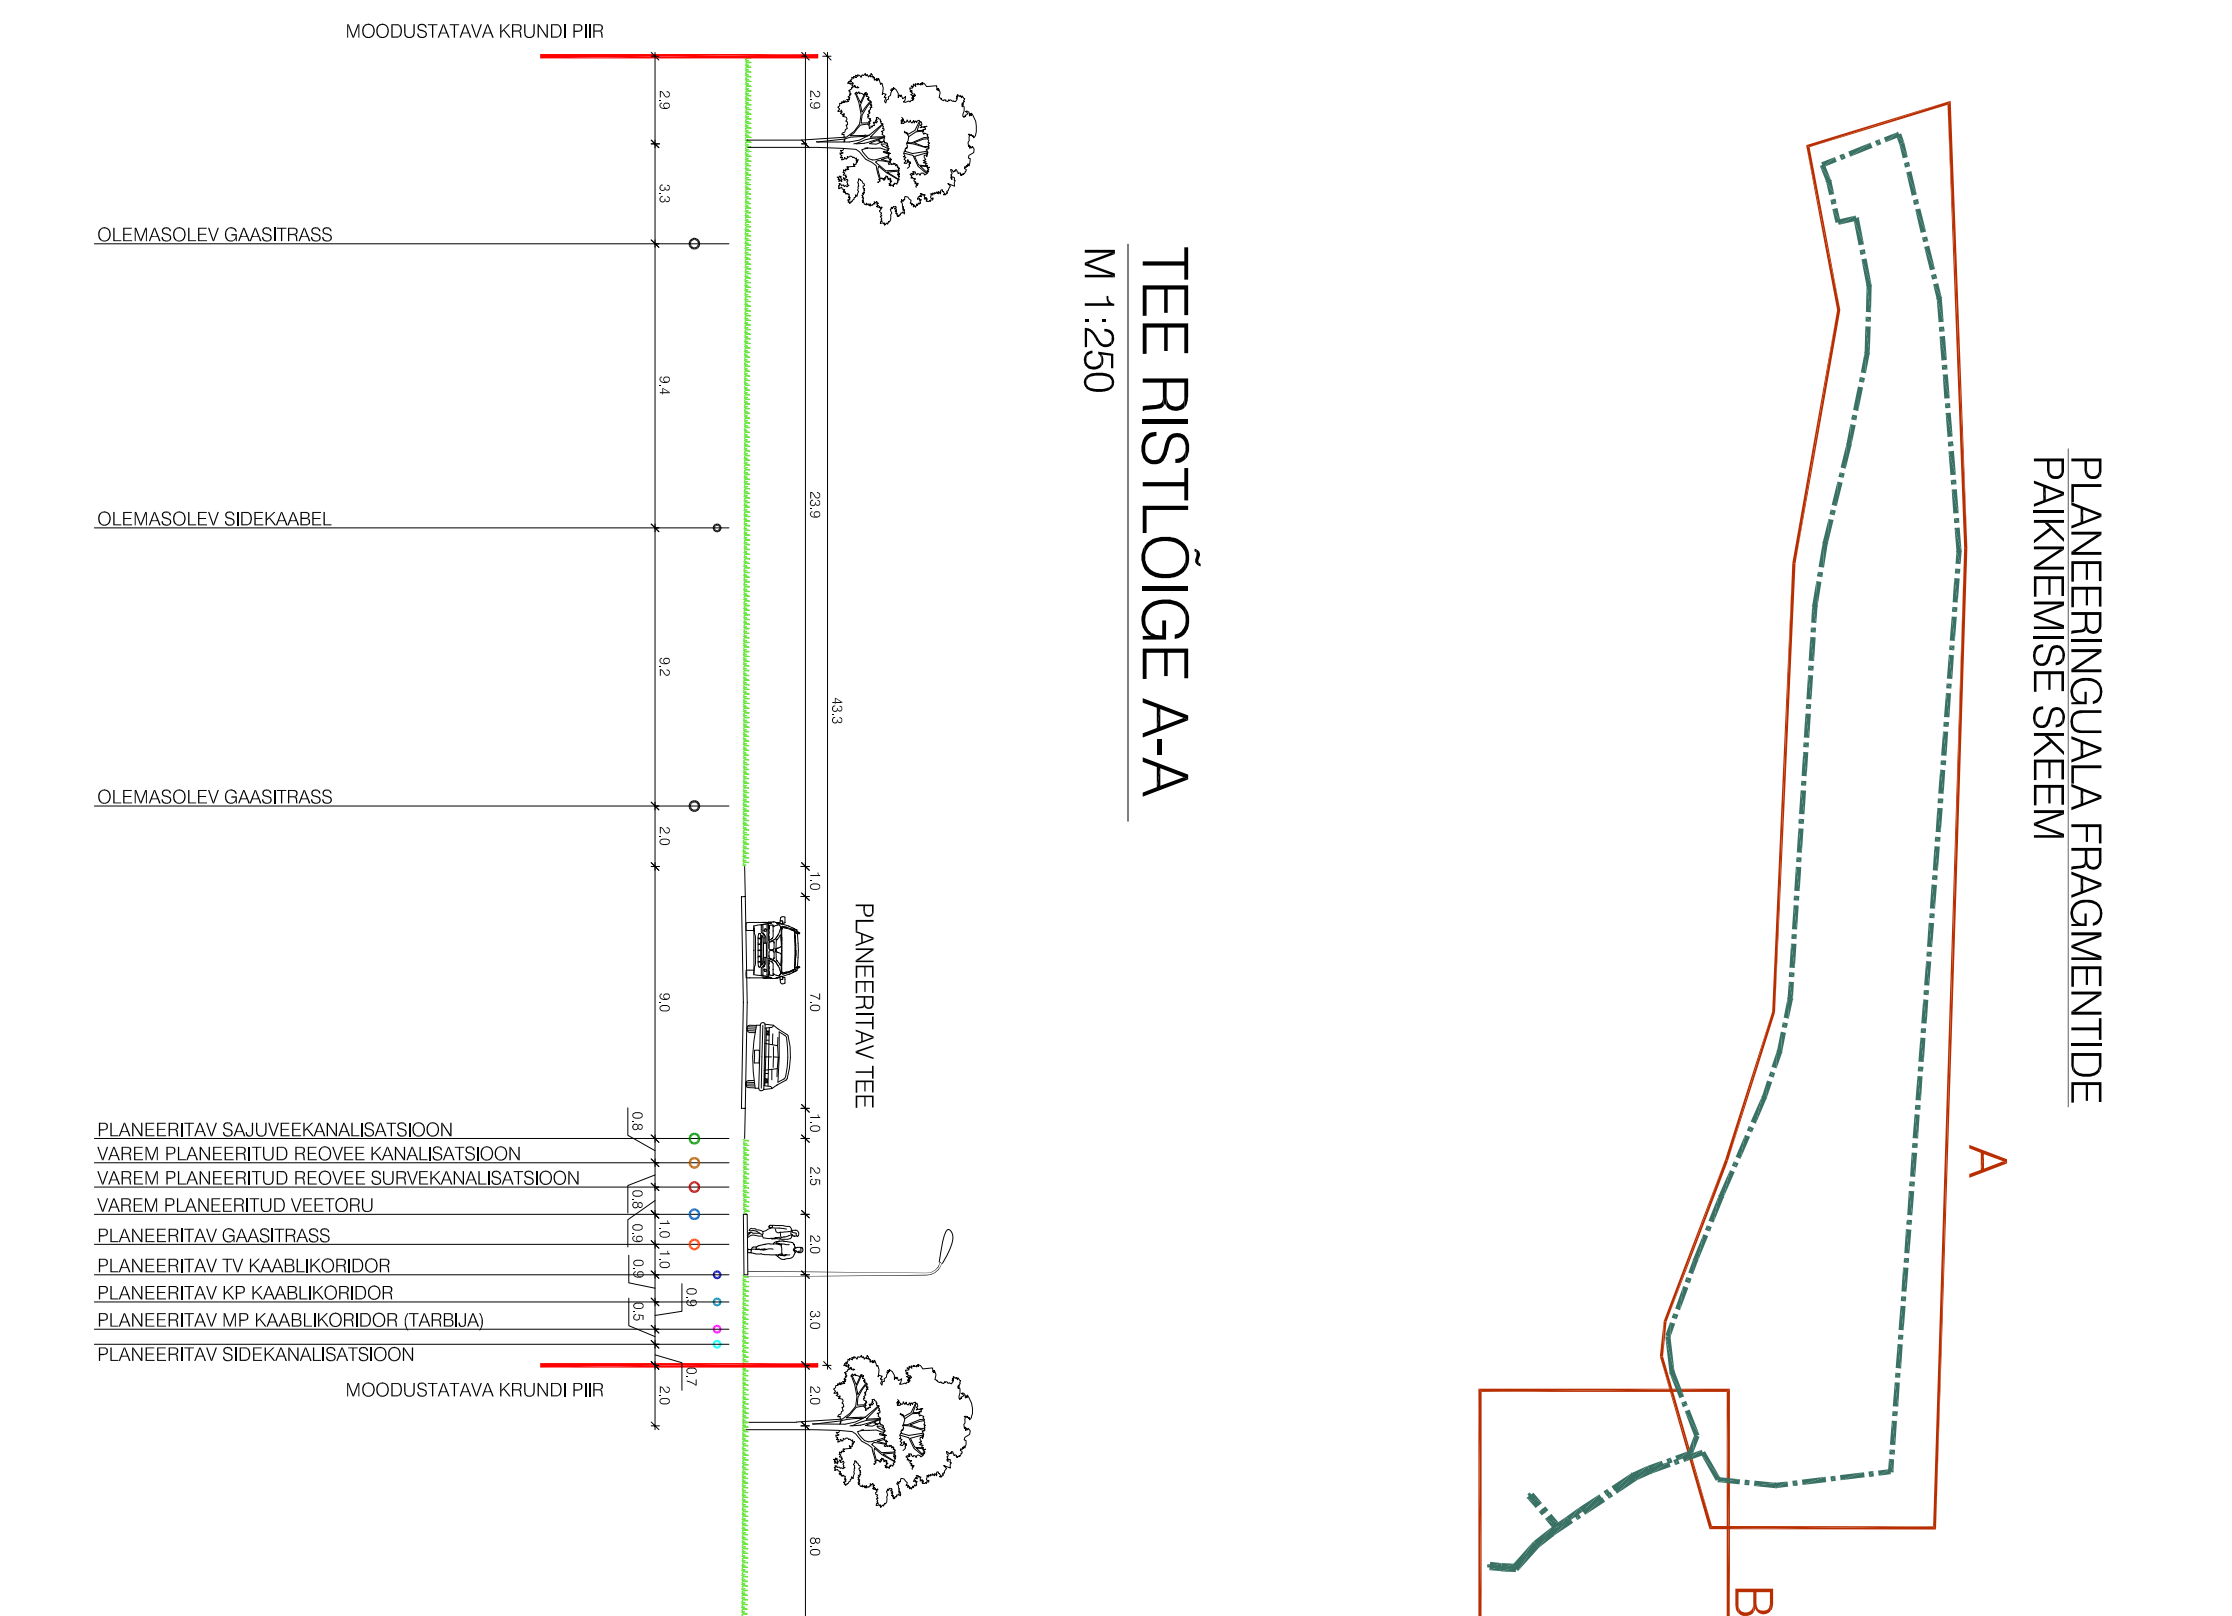

TEE RISTLOIGE A-A
M 1:250

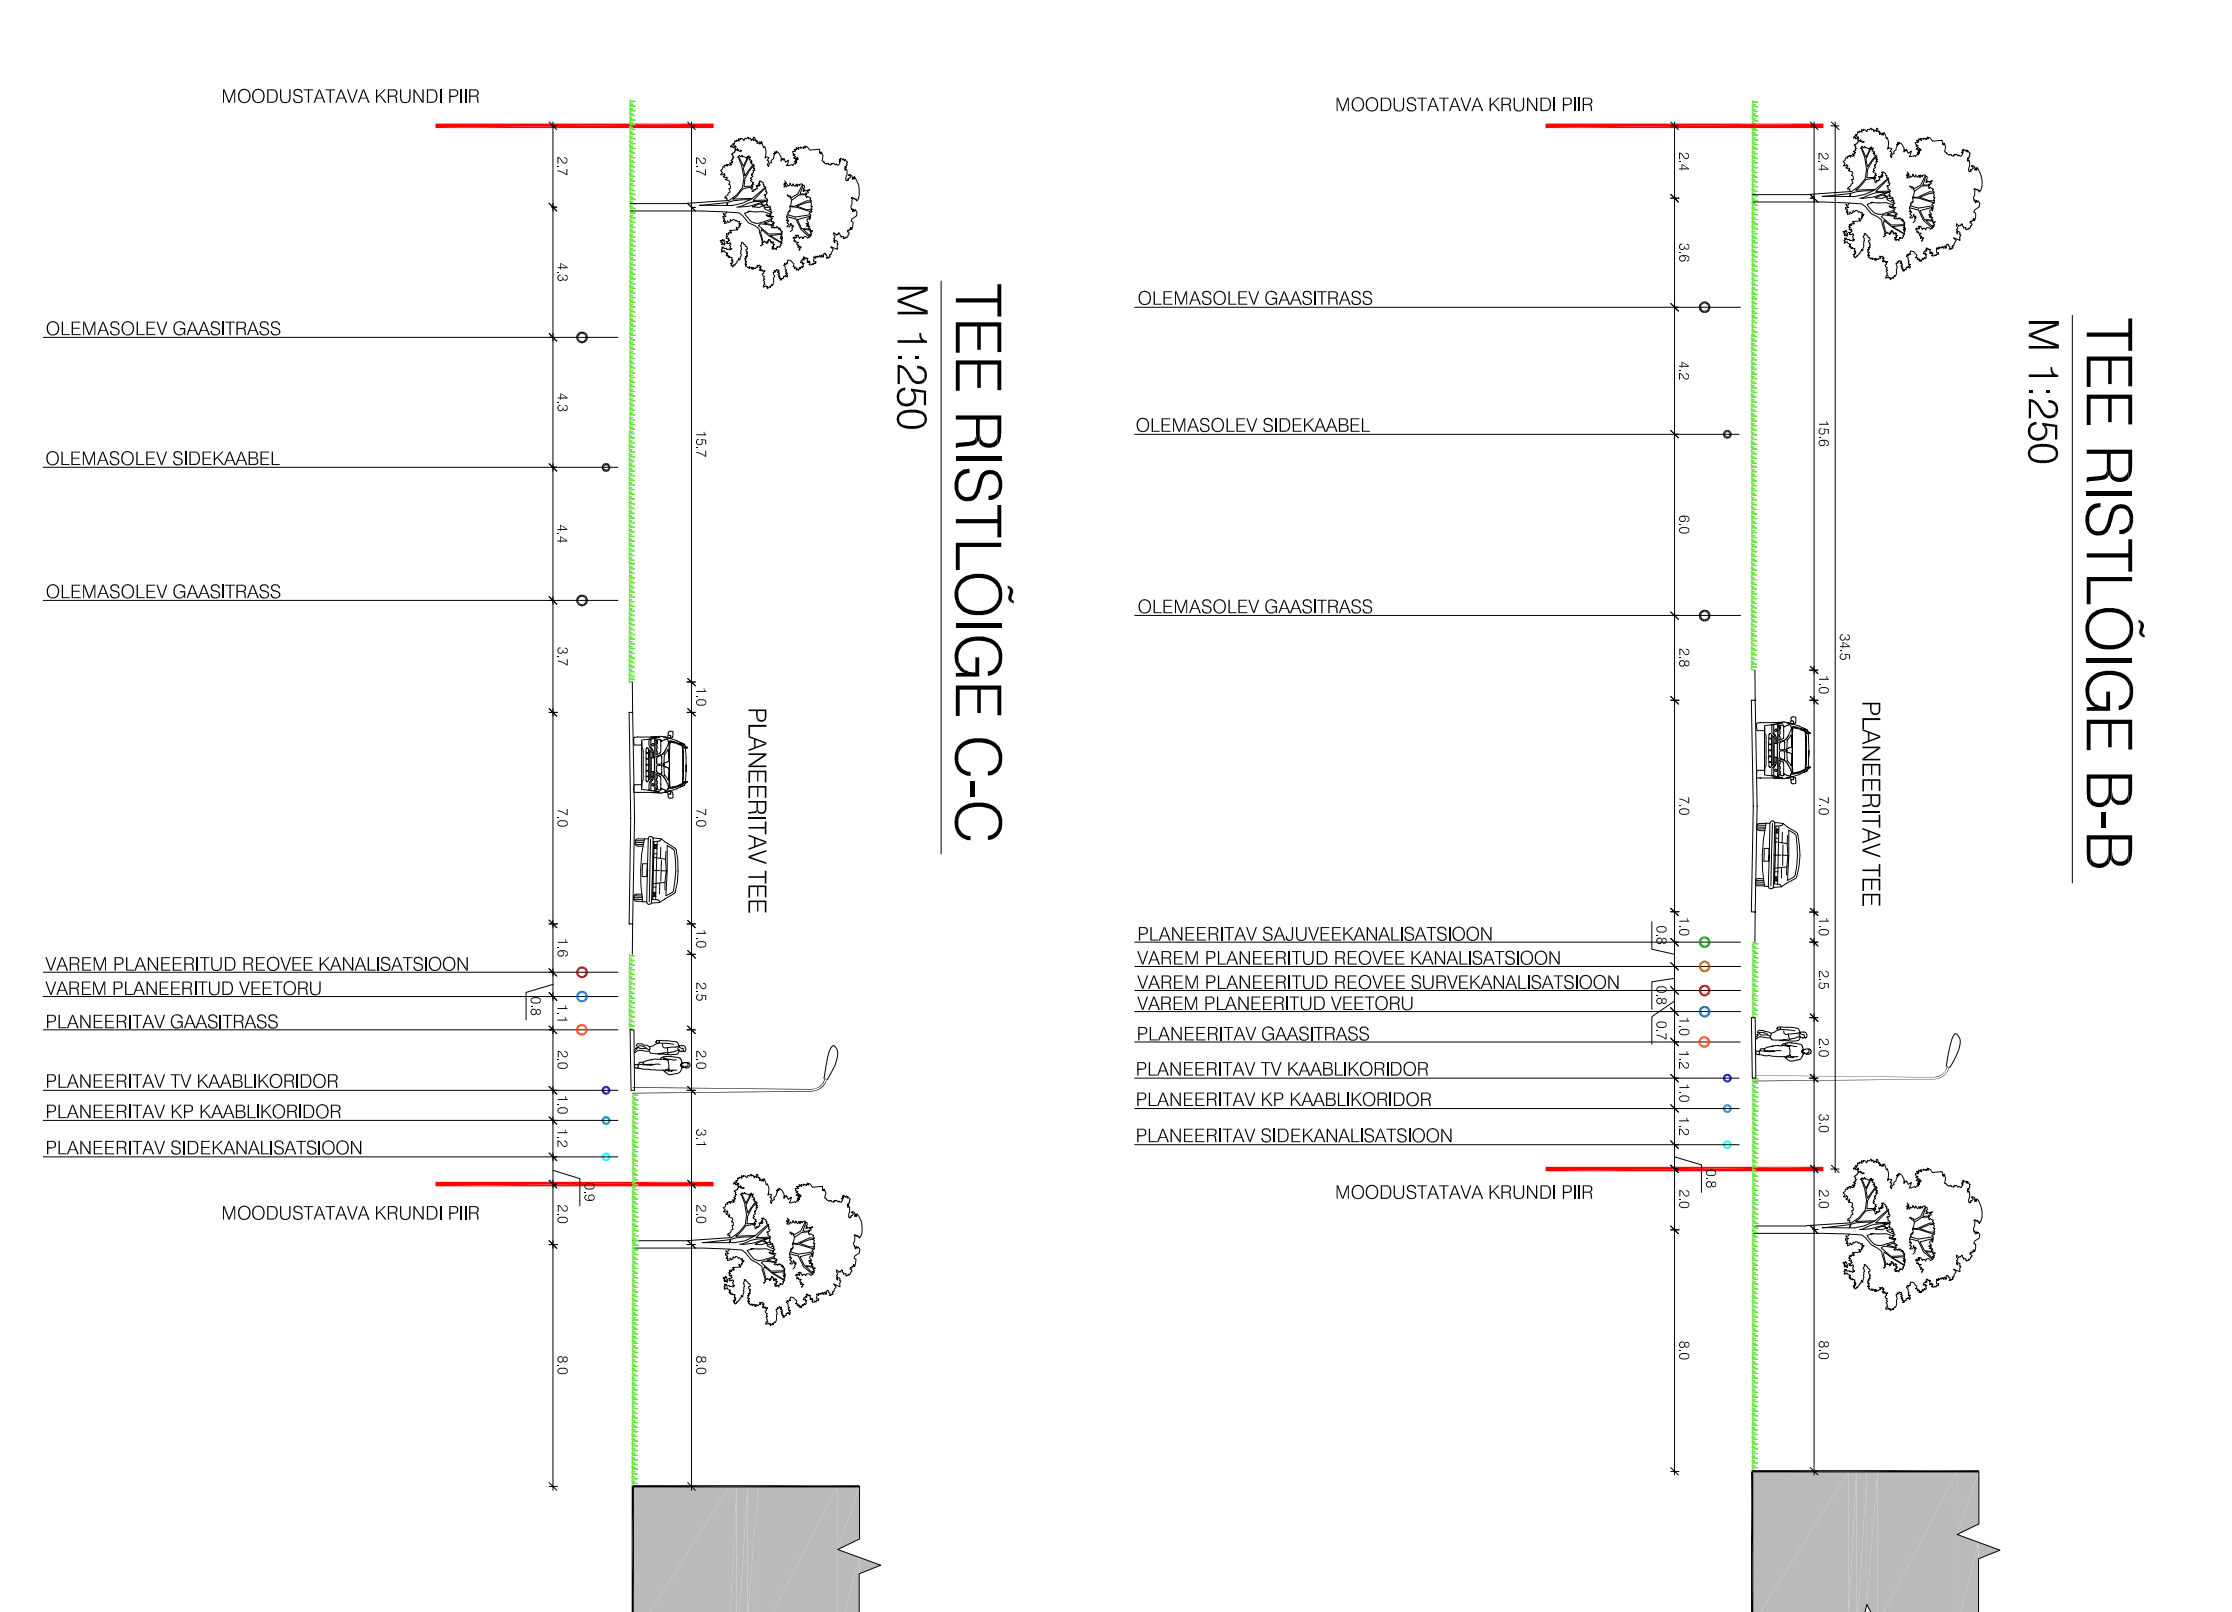

TEE RISTLOIGE B-B
M1:250

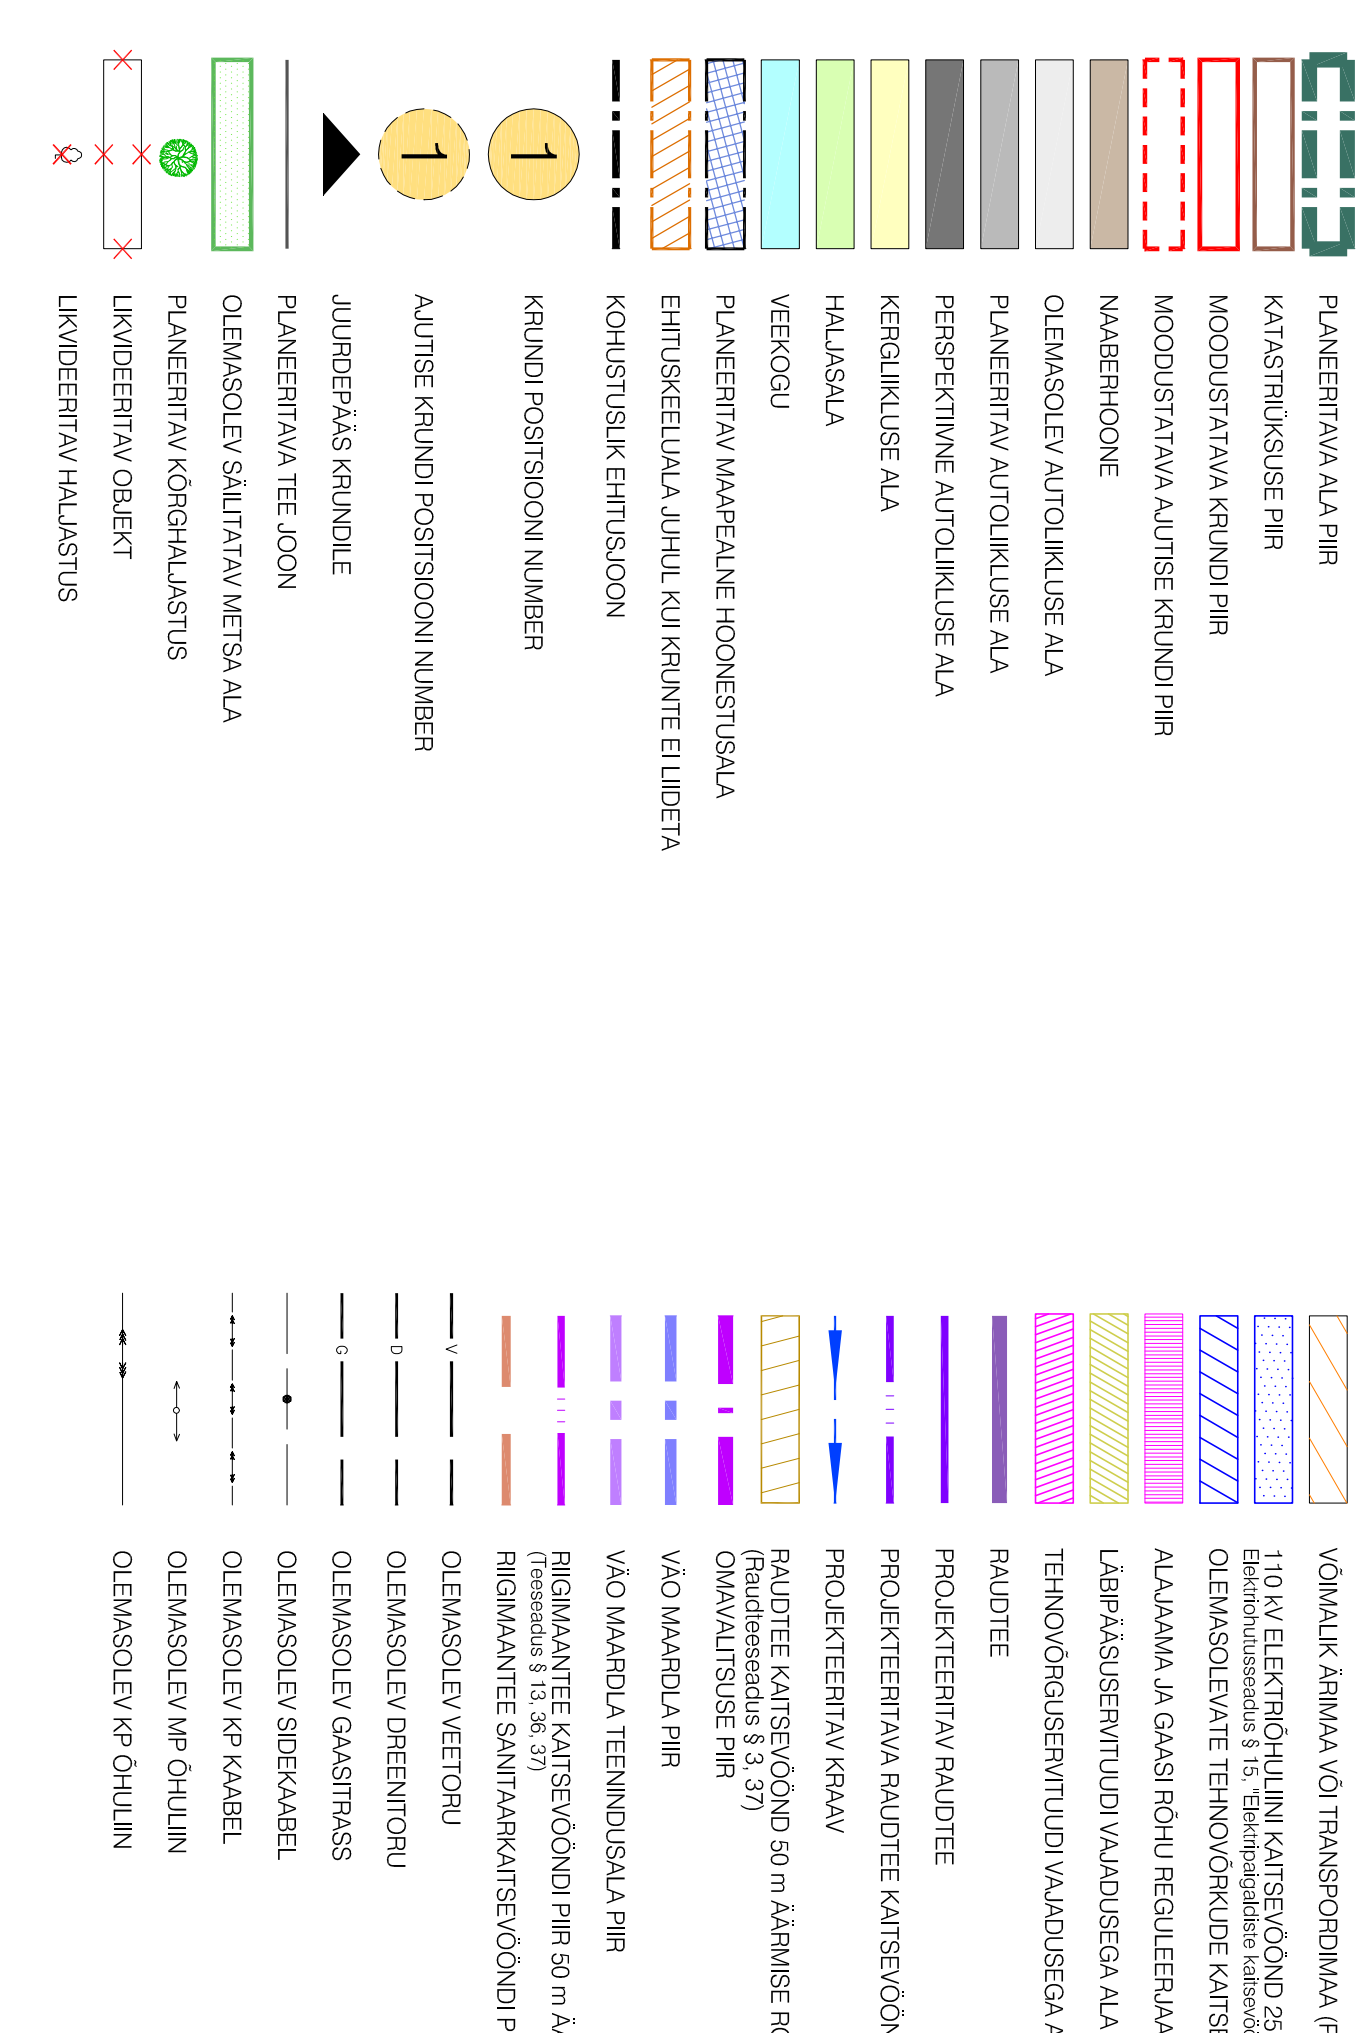

TINGMÄRGID

