


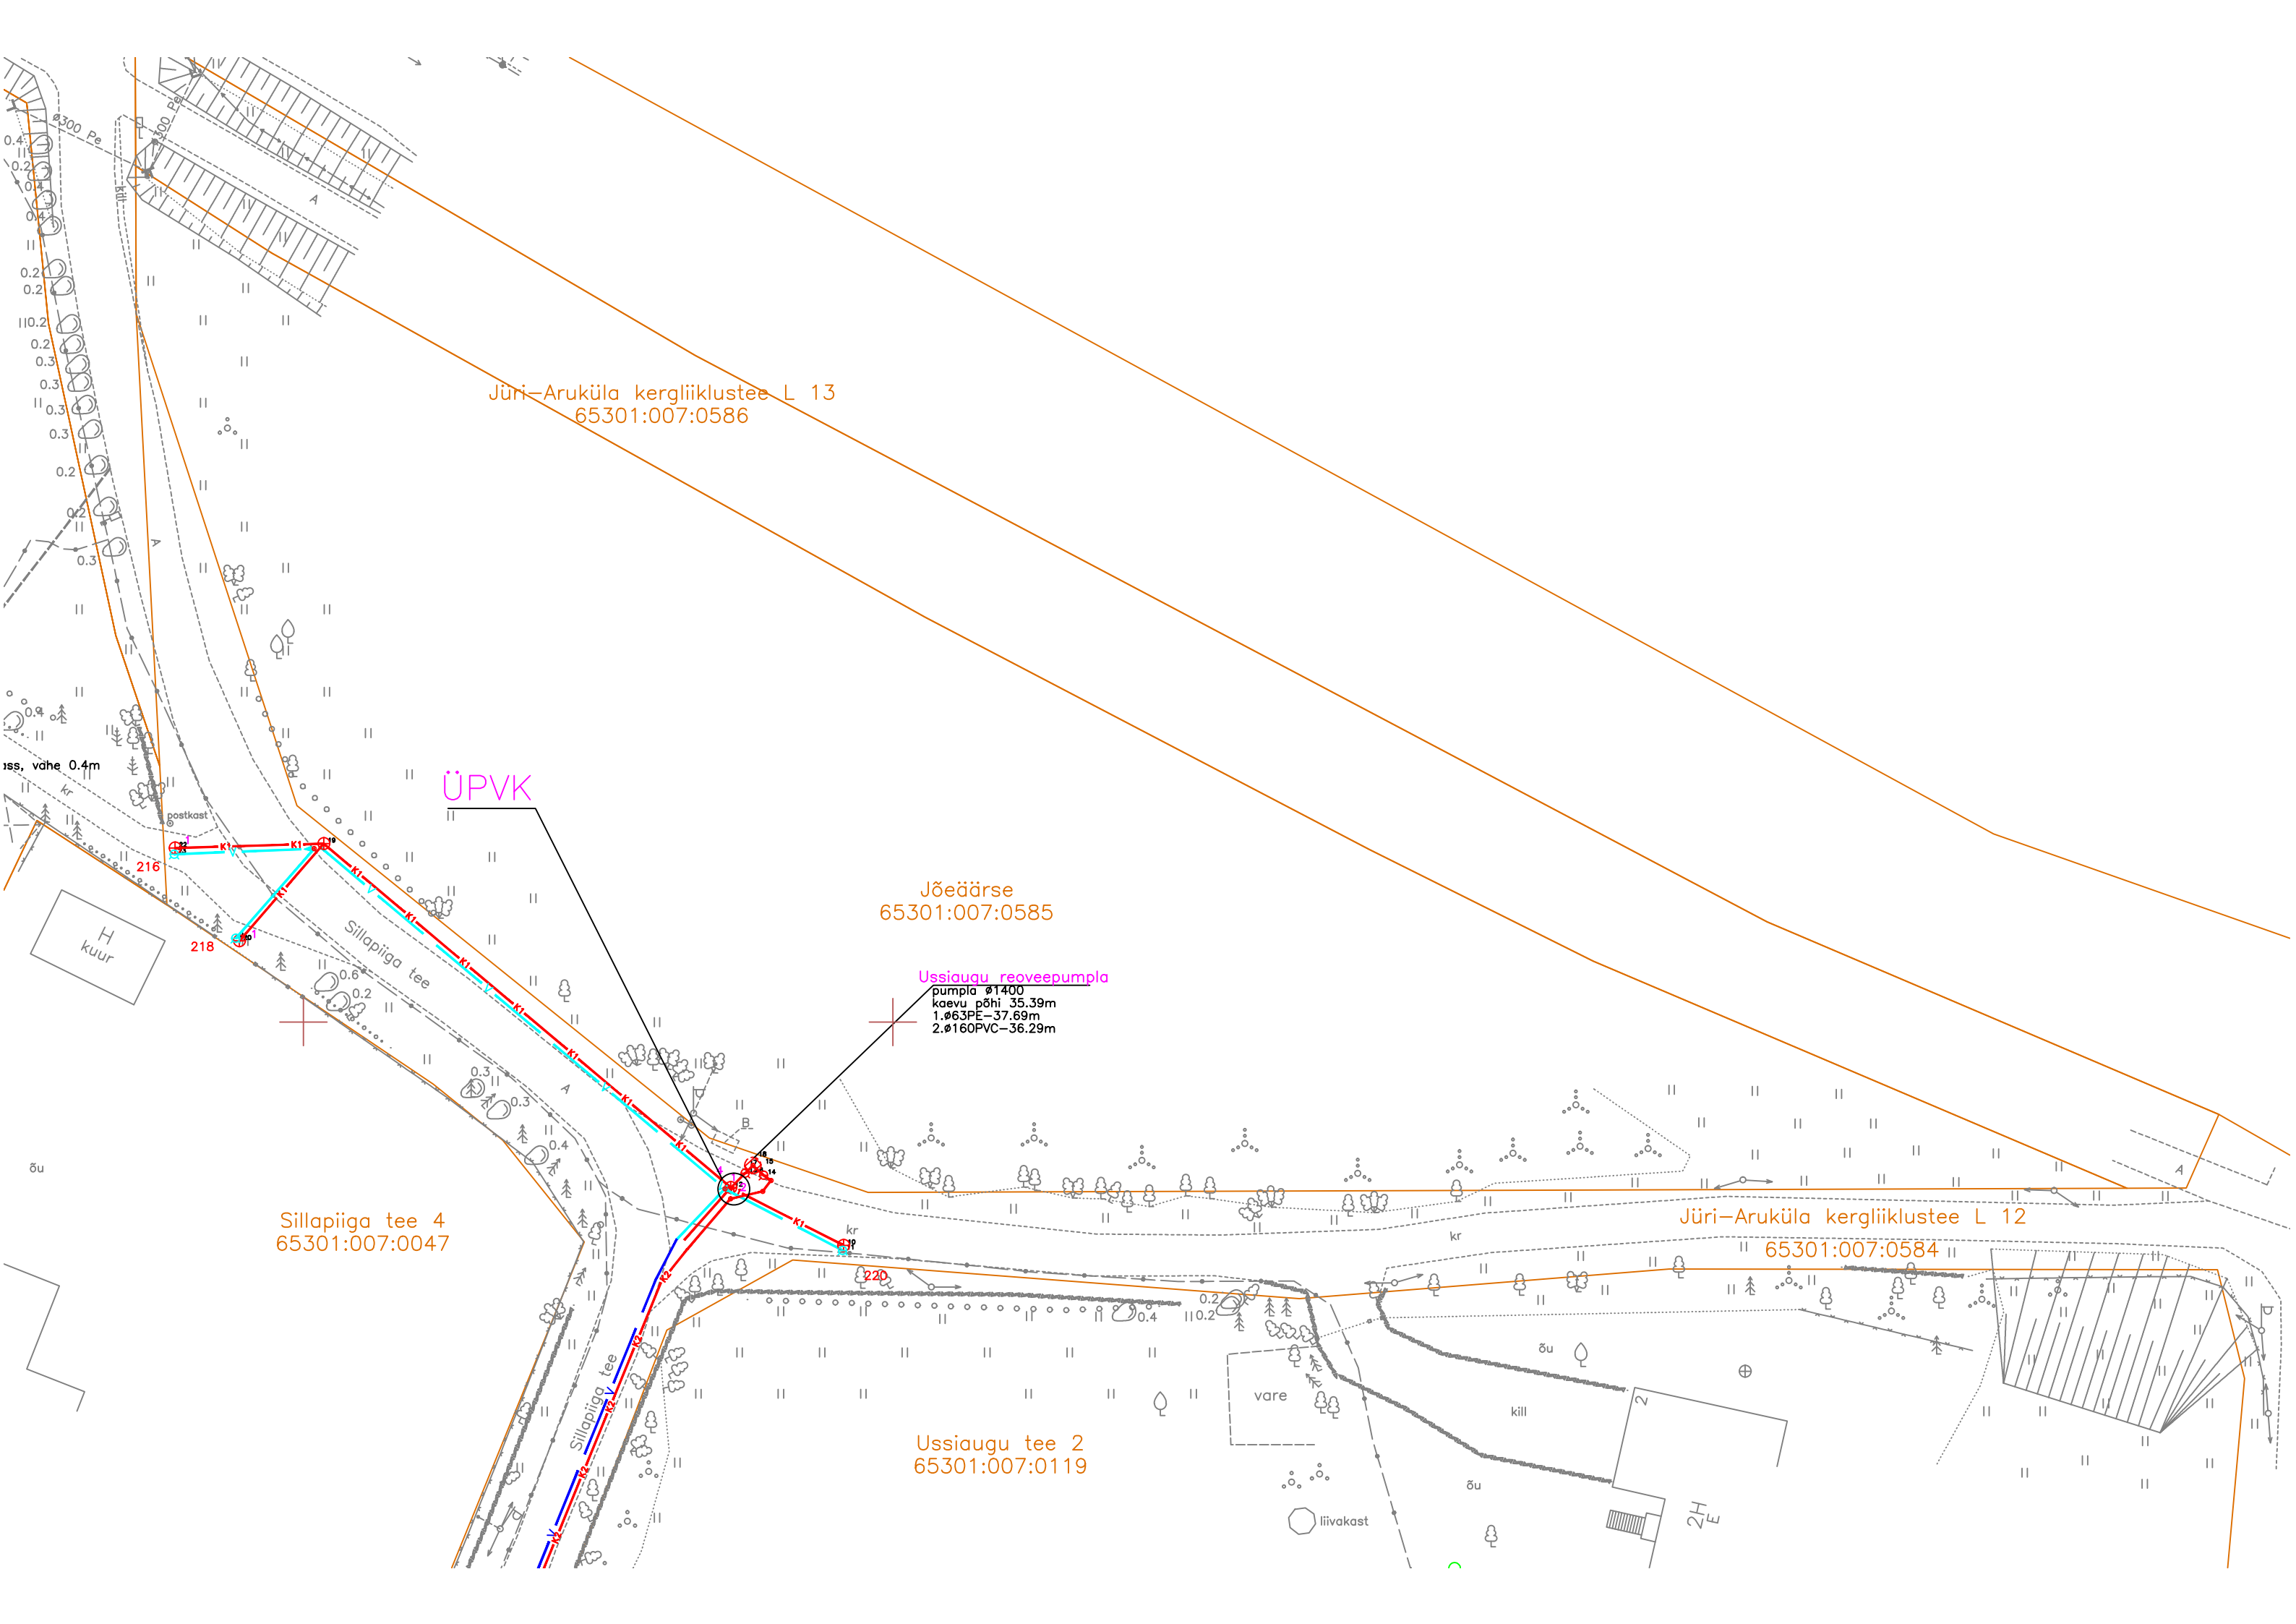

Jüri-Aruküla kergliiklustee L 13  
65301:007:0586

ÜPVK

Jõeäärse  
65301:007:0585

Ussiaugu reoveepumpla  
pumpila Ø1400  
kaevu põhi 35.39m  
1. Ø63PE-37.69m  
2. Ø160PVC-36.29m

Sillapiiga tee 4  
65301:007:0047

Ussiaugu tee 2  
65301:007:0119

Jüri-Aruküla kergliiklustee L 12  
65301:007:0584