


EHTUSÕIGIGUSE TABEL

Table with 20 columns: pos. nr., krundi pindala, hoonete arvu, etc. It lists 52 individual lots and their aggregate statistics, including area, number of buildings, and planned uses.

TINGMÄRGID (Legend symbols) and OLEMASOLEVAD TEHNORAJATISED (Legend for existing technical boundaries). Includes symbols for roads, utility lines, and building footprints.

OLEMASOLEVAD TEHNORAJATISED (Legend for existing technical boundaries). Lists various utility and infrastructure lines like water, sewer, and power.

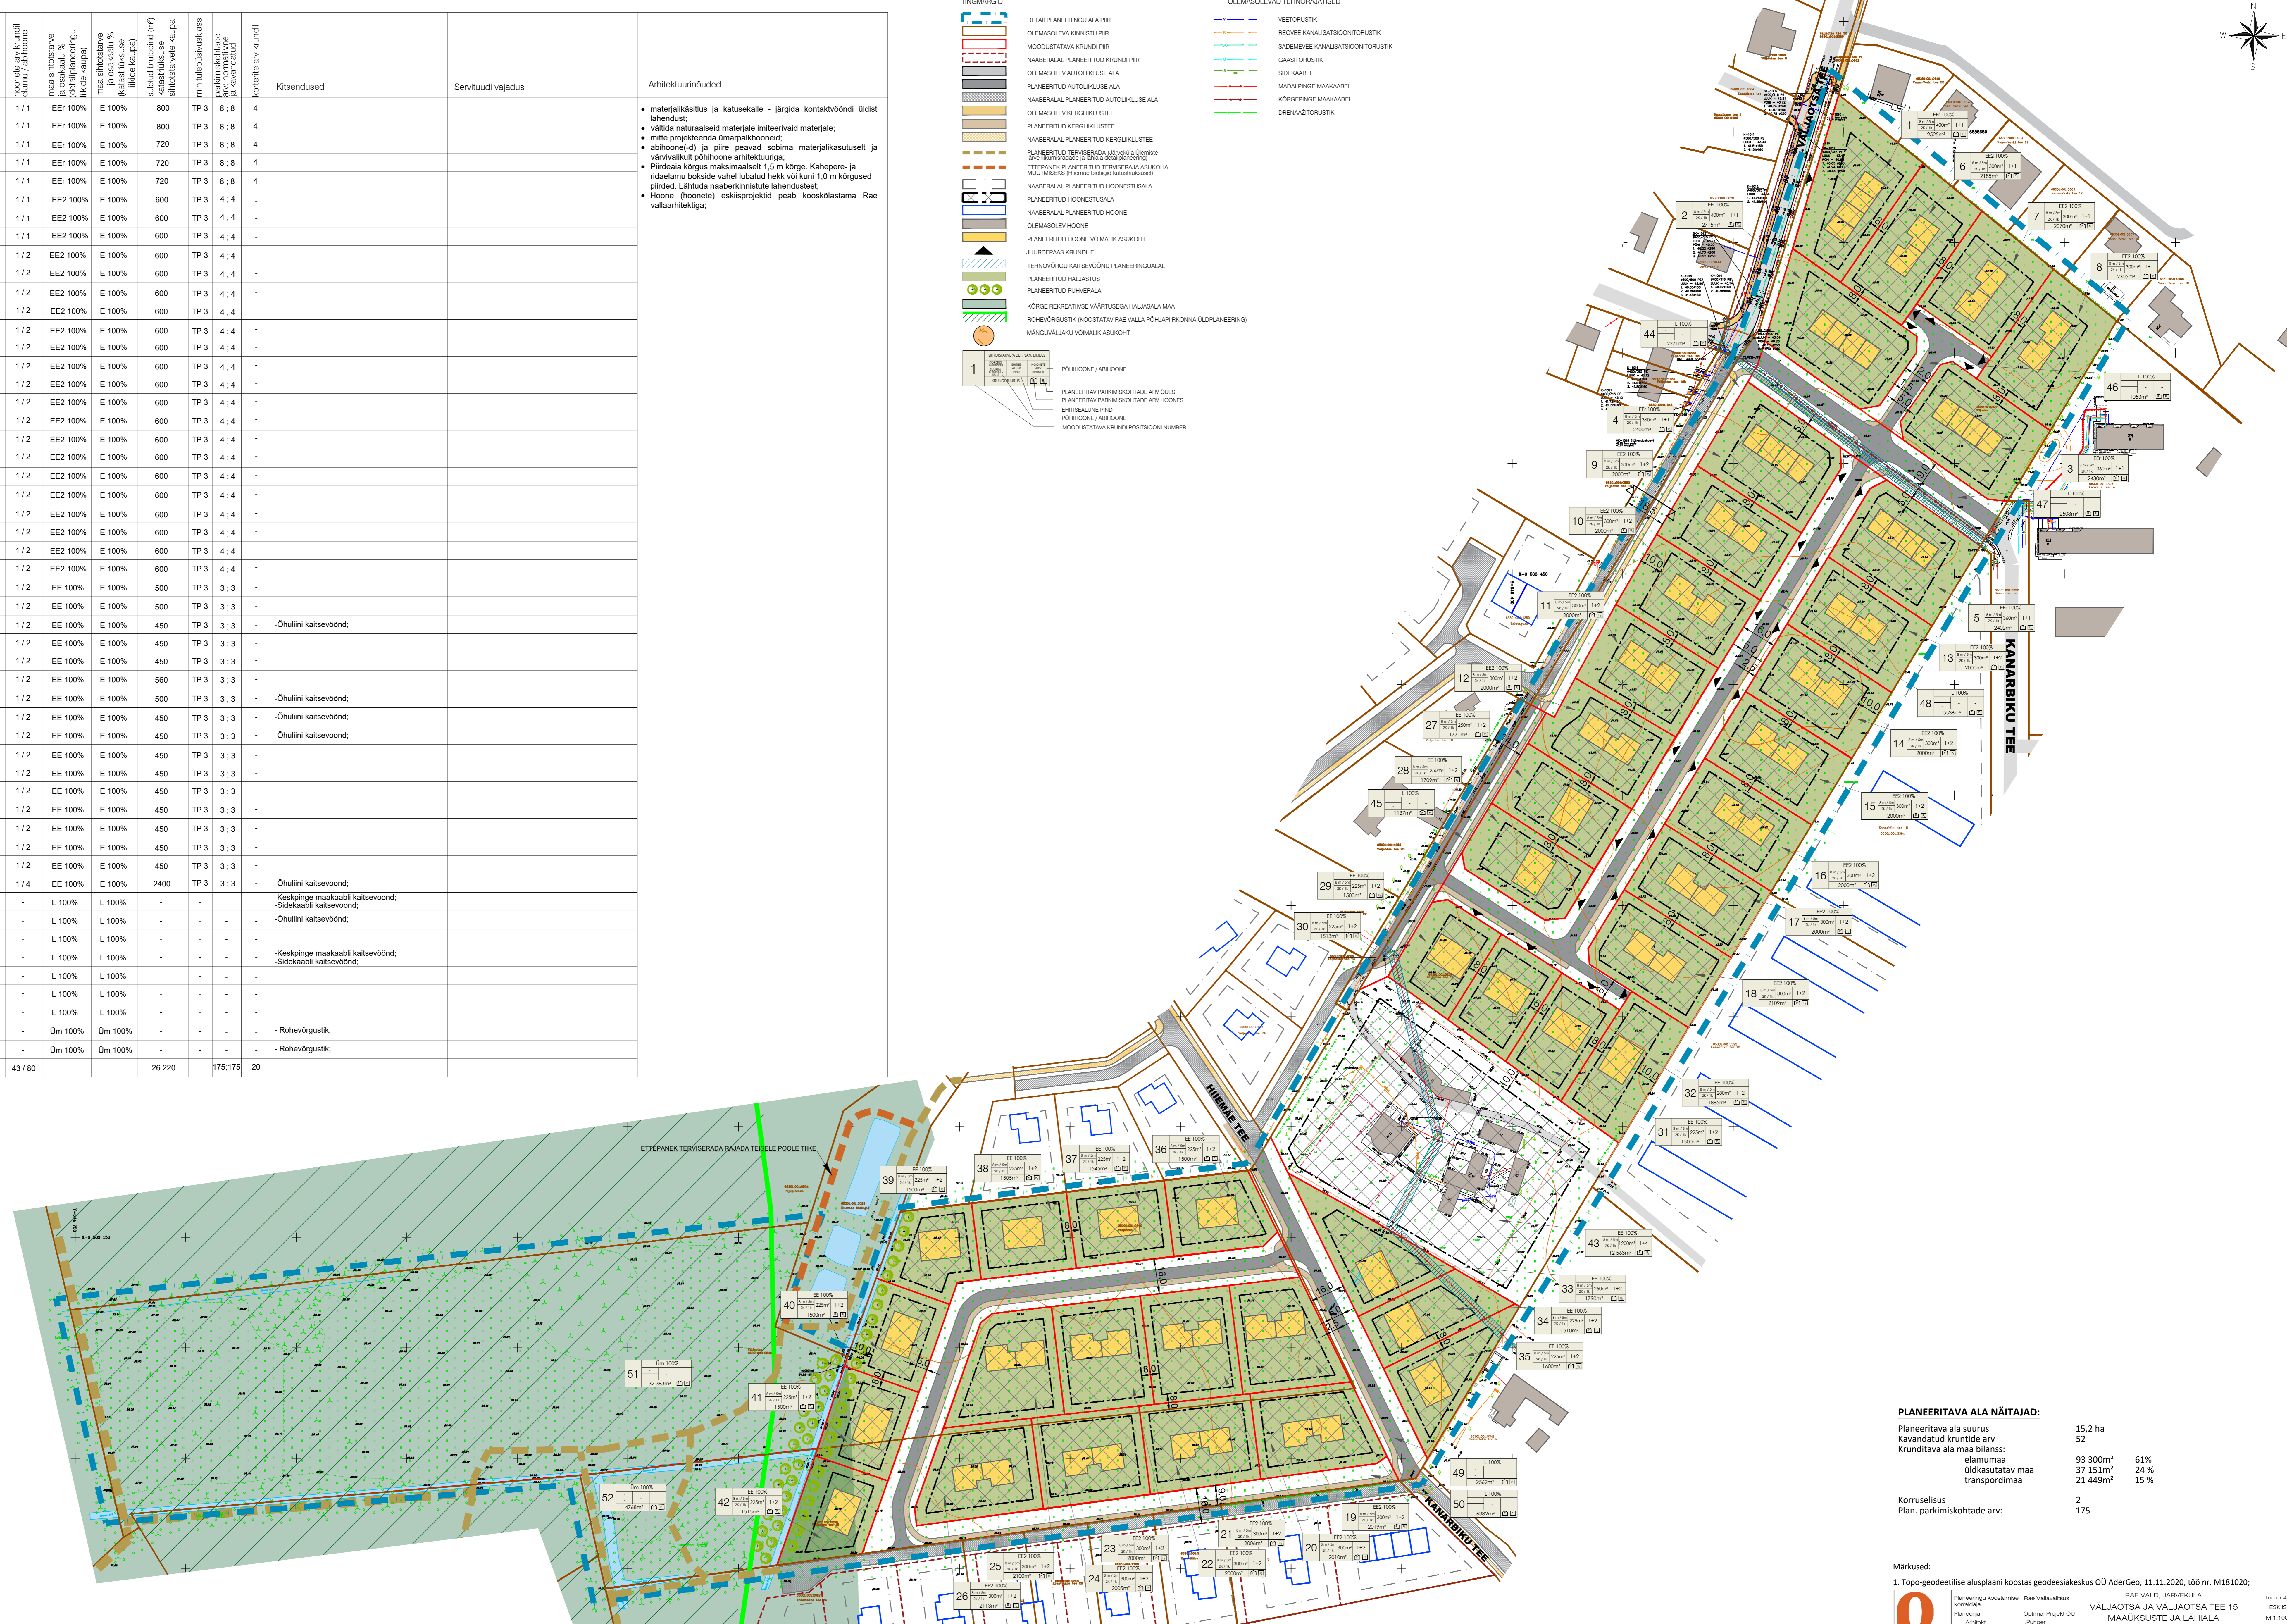

PLANEERITAVA ALA NÄITAJAD: Summary statistics for the planning area, including total area (15,2 ha), number of lots (52), and land use breakdown (61% residential, 24% agricultural, 15% transport).

Märkus: 1. Topo-geodeetilise alusplaaniga koostas geodeesiaeksp. OÜ AderGeo, 11.11.2020, töö nr. M181020; and company information for Optimal Projekt OÜ.