
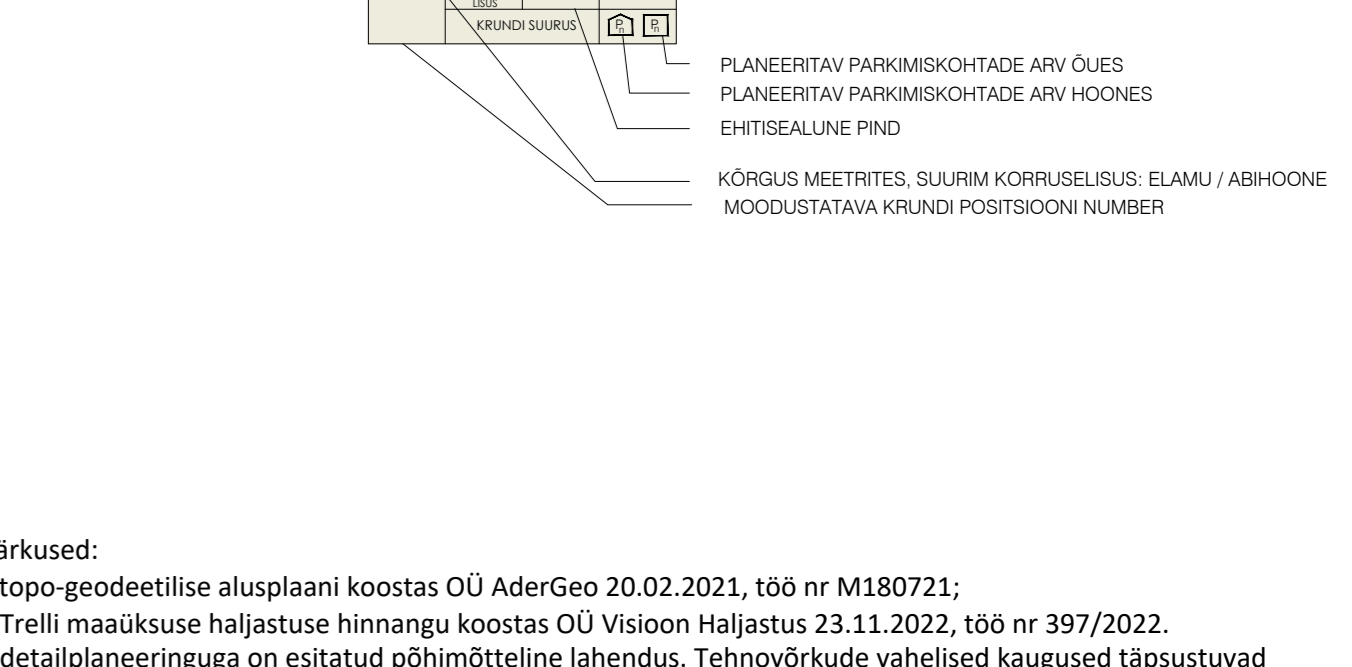
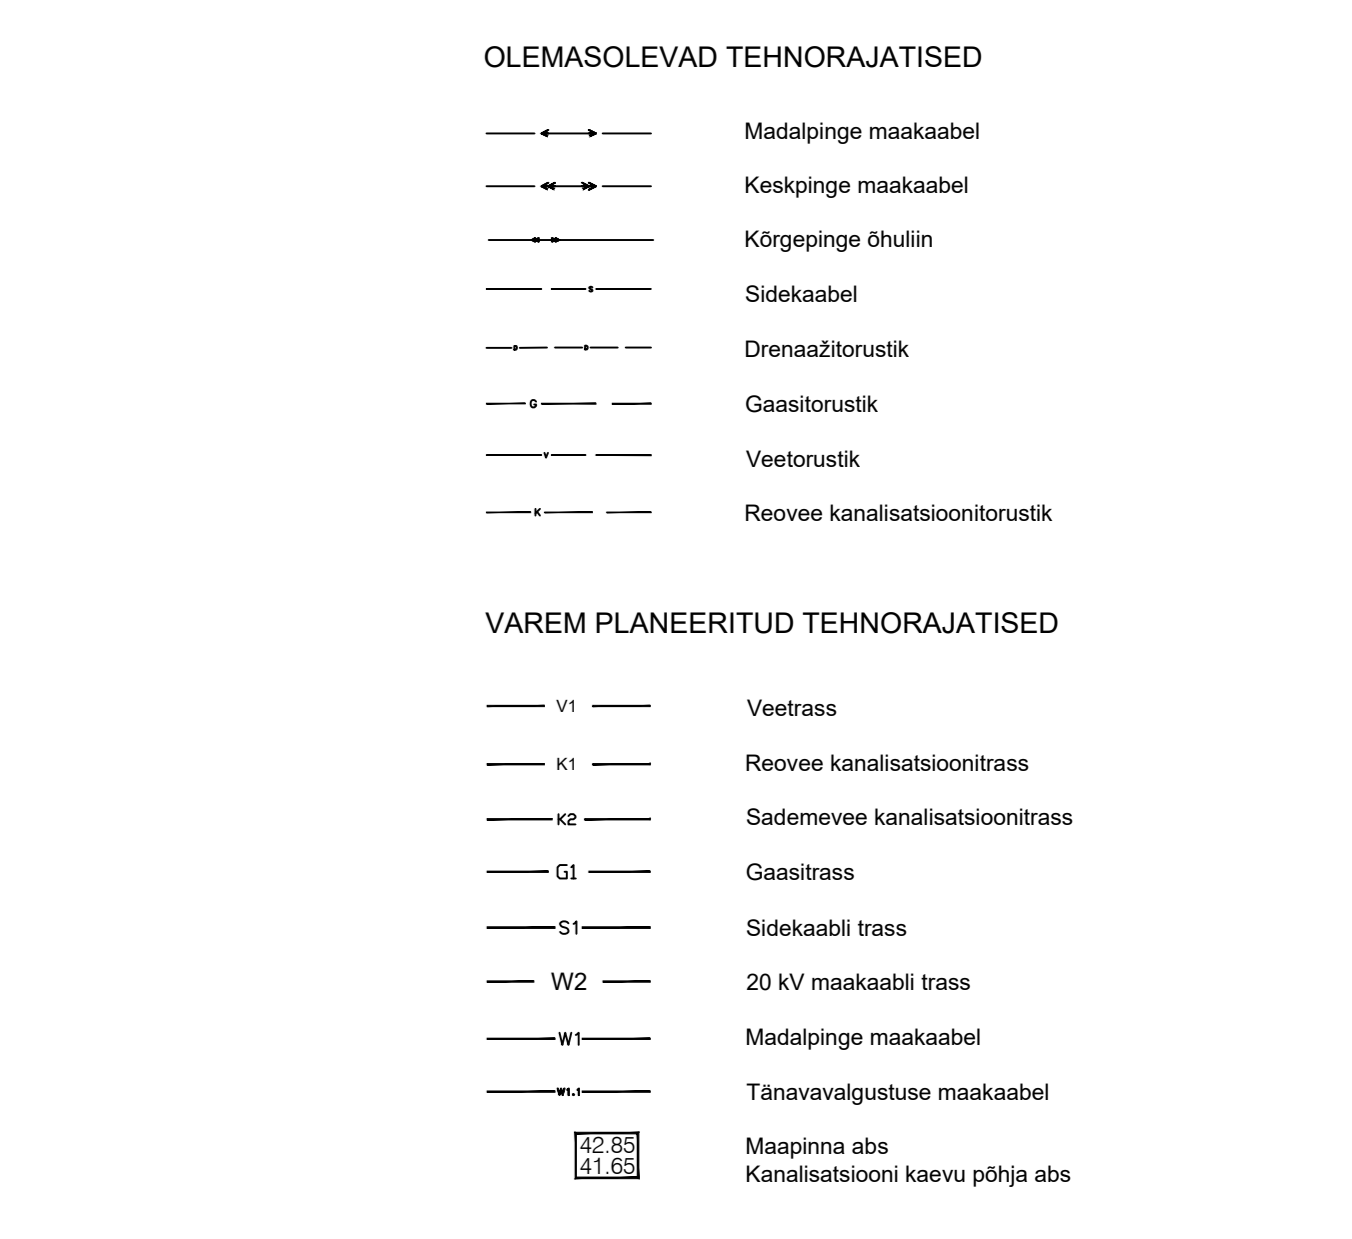


EP	EP	EP	EP	EP	EP
1	16	31	46	61	76
2	17	32	47	62	77
3	18	33	48	63	78
4	19	34	49	64	79
5	20	35	50	65	80
6	21	36	51	66	81
7	22	37	52	67	82
8	23	38	53	68	83
9	24	39	54	69	84
10	25	40	55	70	85
11	26	41	56	71	86
12	27	42	57	72	87
13	28	43	58	73	88
14	29	44	59	74	89
15	30	45	60	75	90

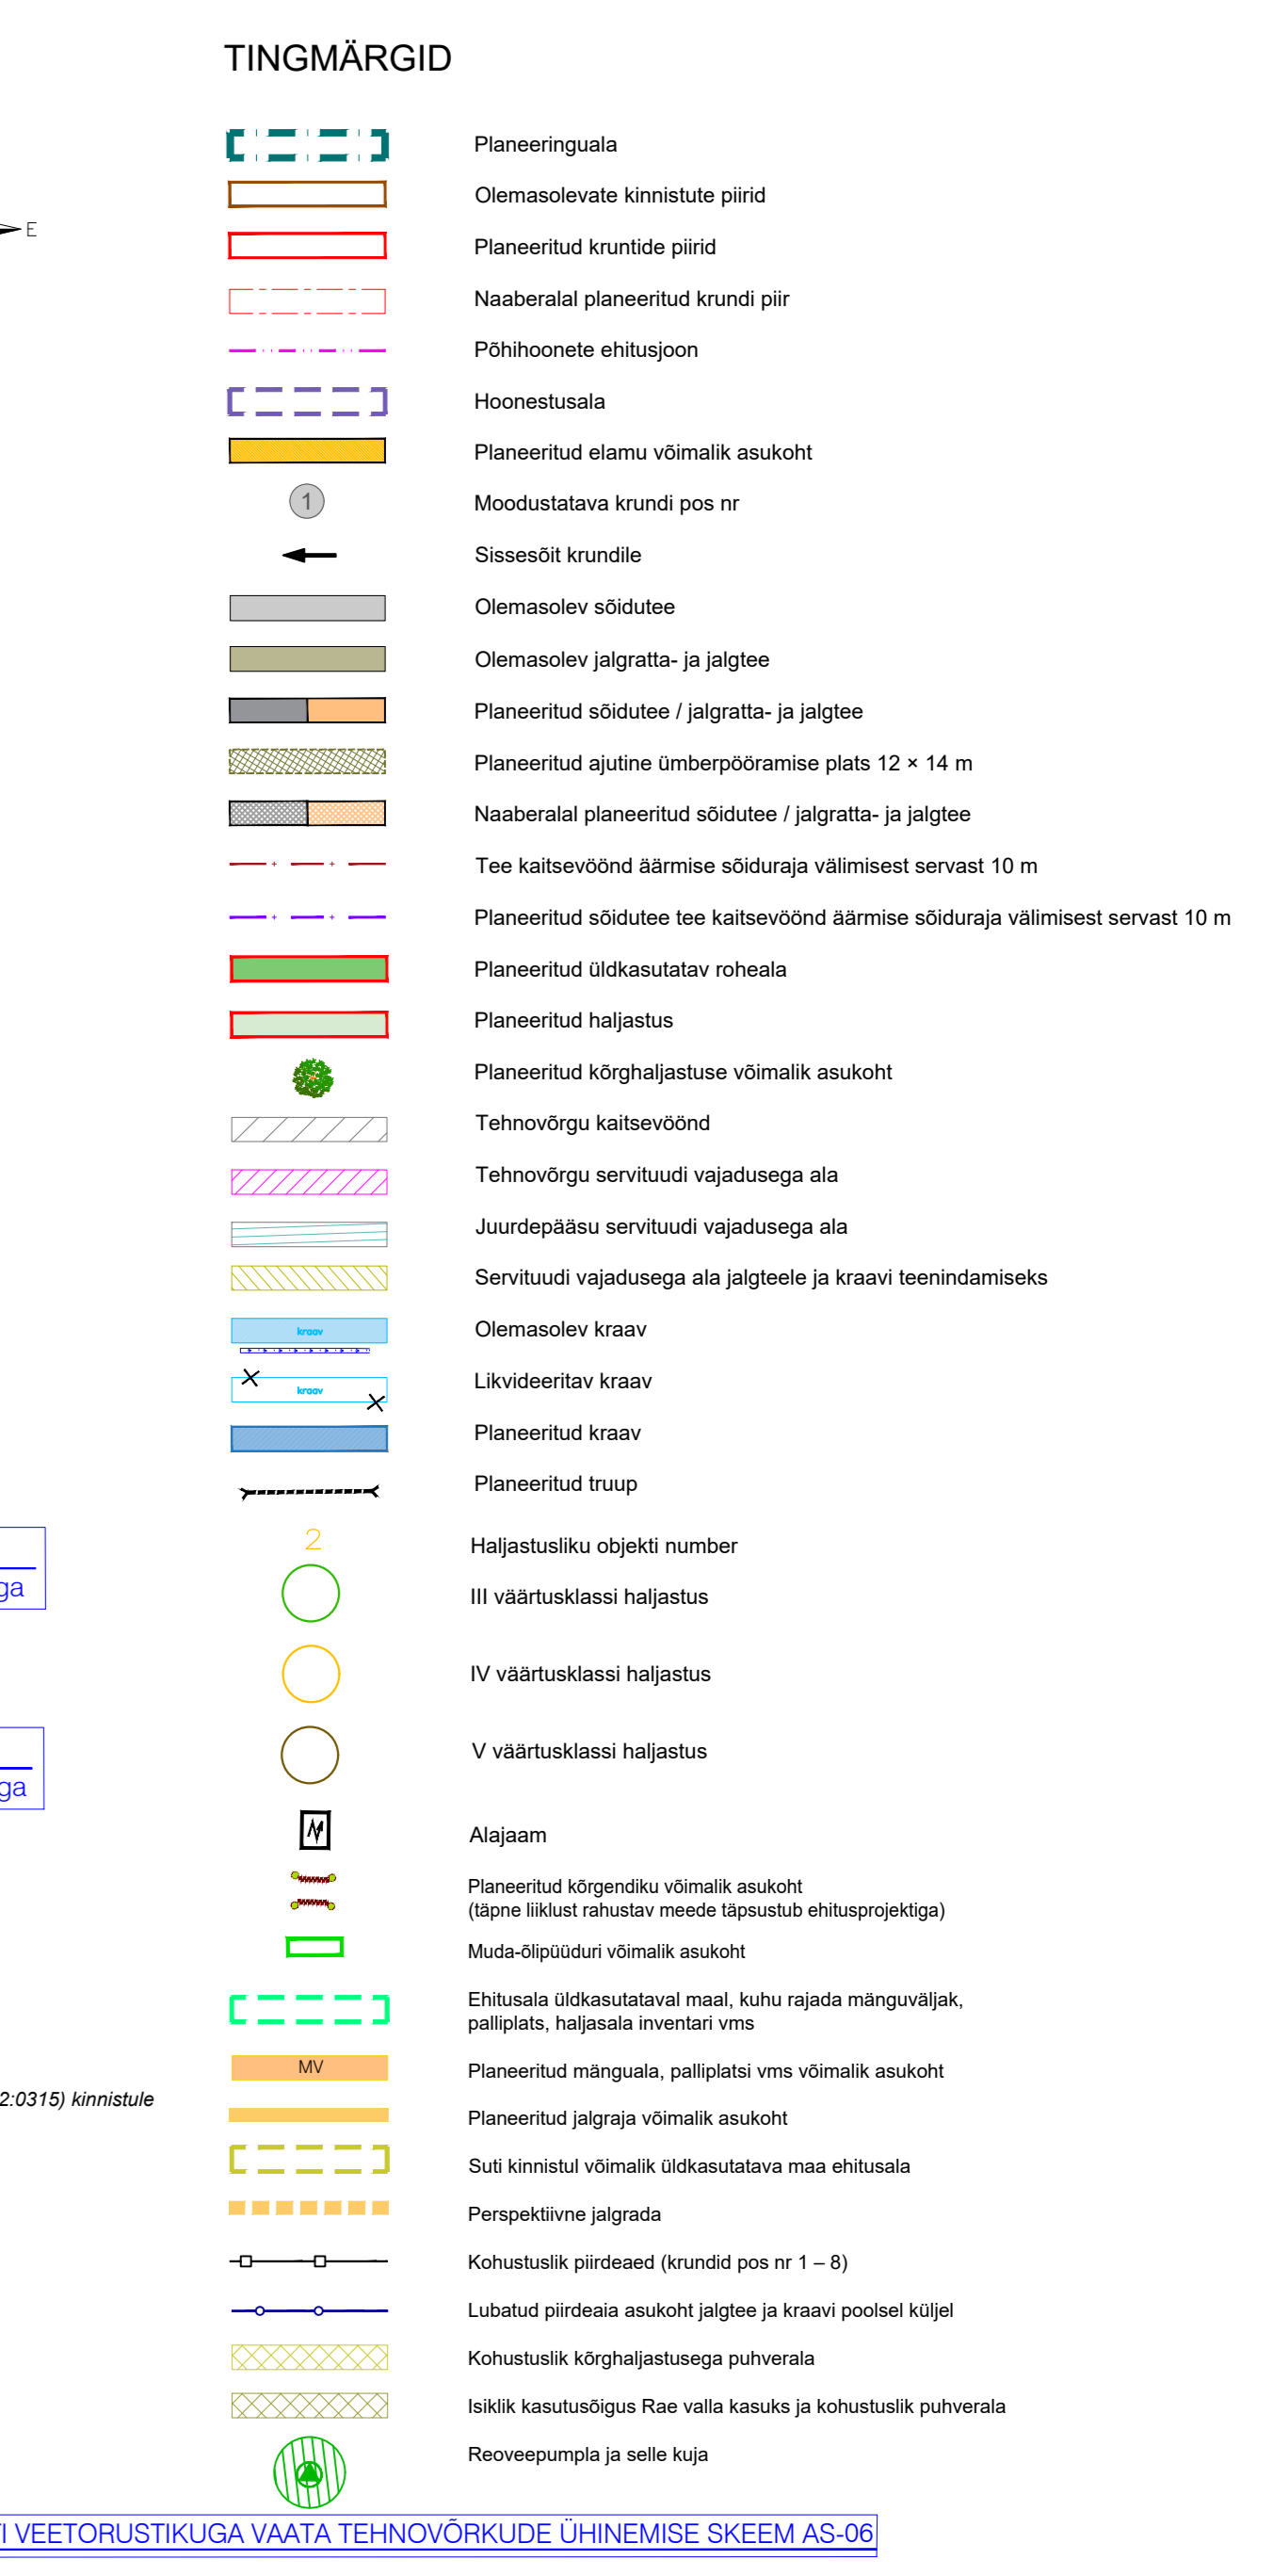

Märkusid:
 1. topogeodeetilise alusplaaniga koostas OÜ AderGeo 20.02.2021, töö nr M180721;
 2. Trefli maakuse ja halduse hinnangu koostas OÜ Visioon Haldatus 23.11.2022, töö nr 397/2022.
 3. detailplaneeringuga on esitatud põhimõtteline lahendus. Tehnõvõrkude vahelised kaugused täpsustatud erisade projekide koostamise käigus.